


Space for Studying
and Playing Issue

Tenants of the subdivided unit:

Mother

Daughter- Kindergarten


Son- Baby

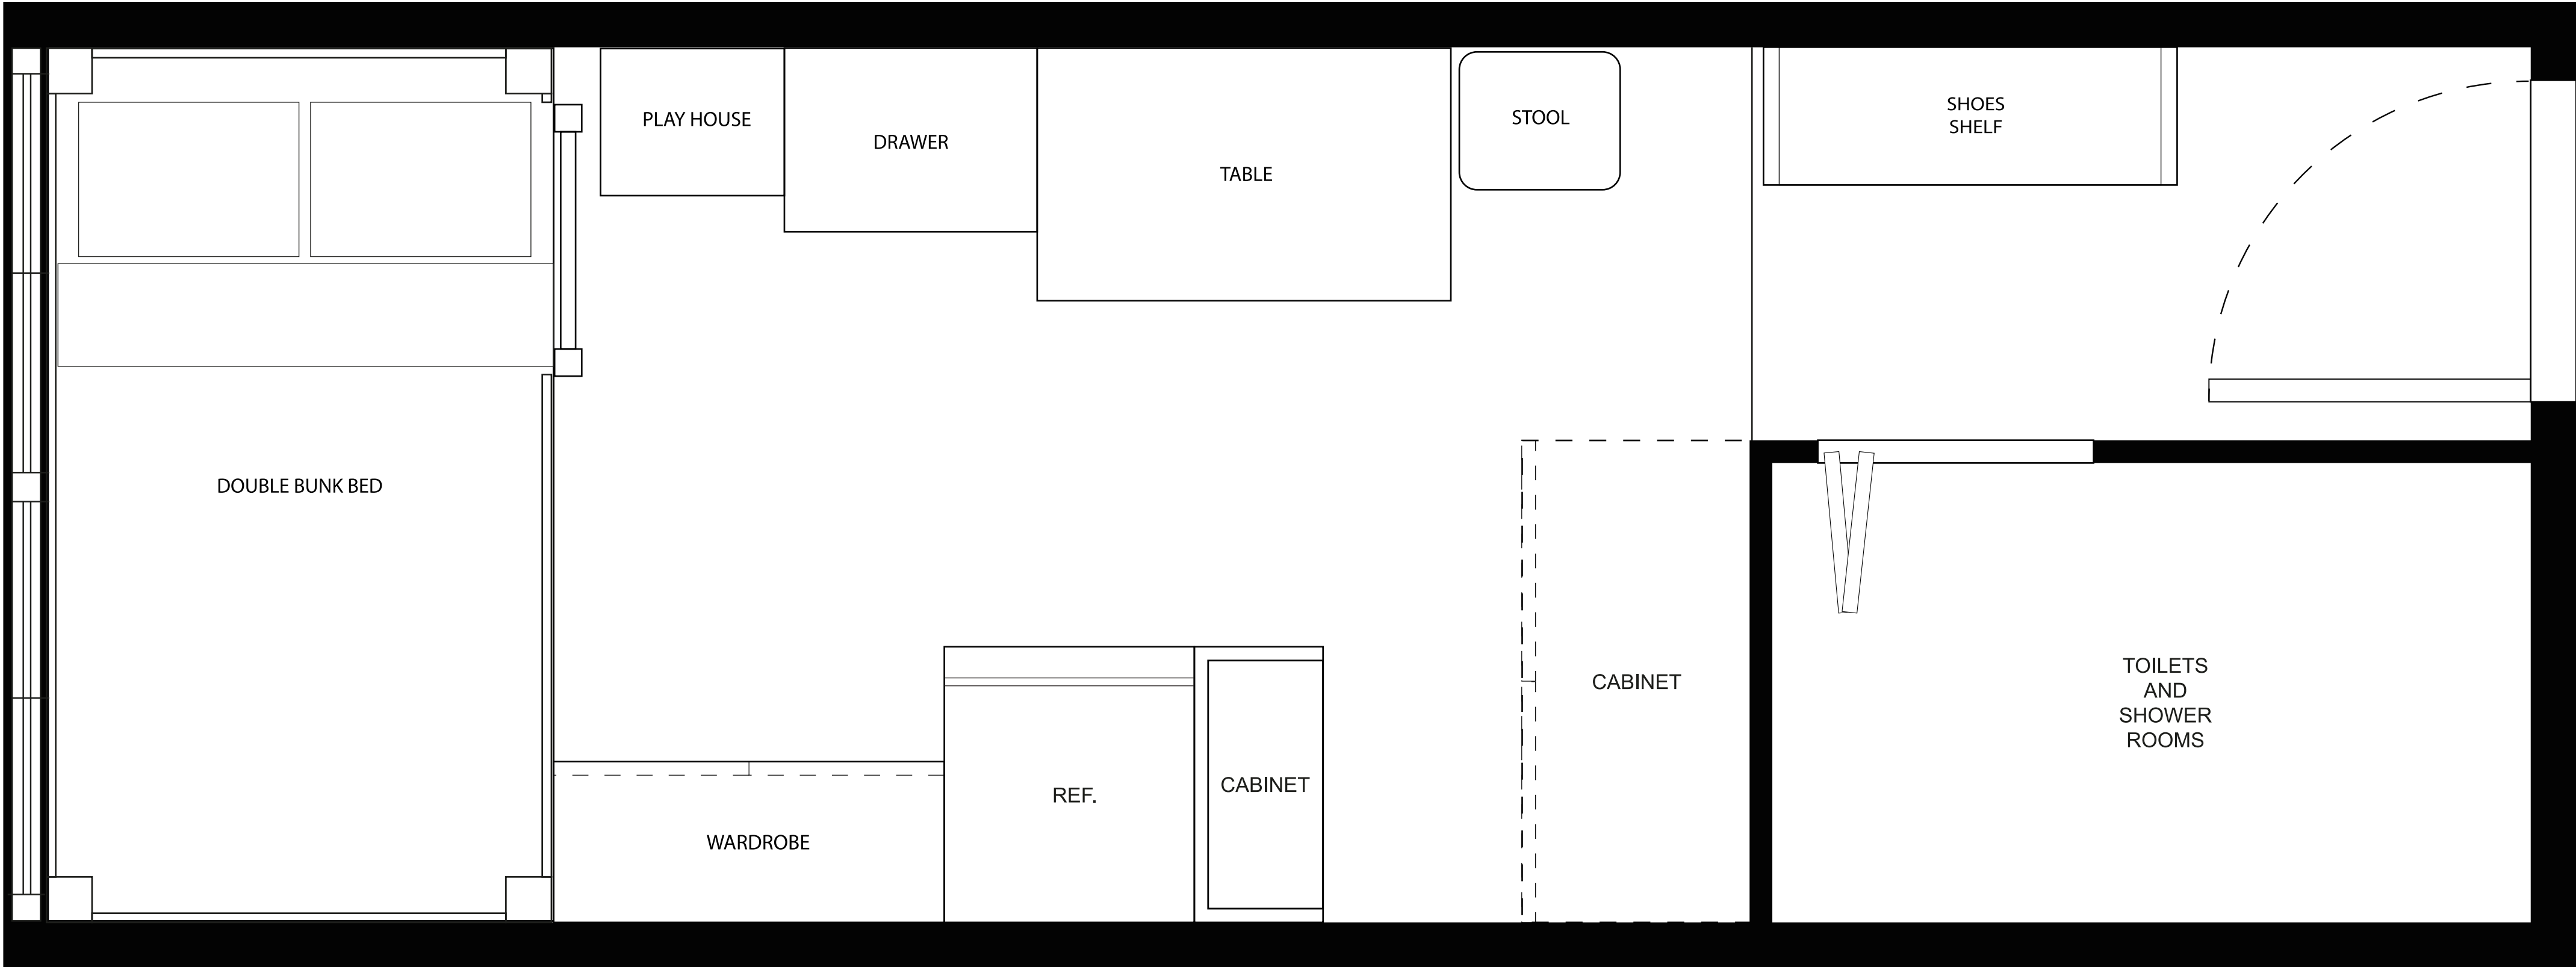


Area: 110 ft²



Issue: Space for Studying and Playing

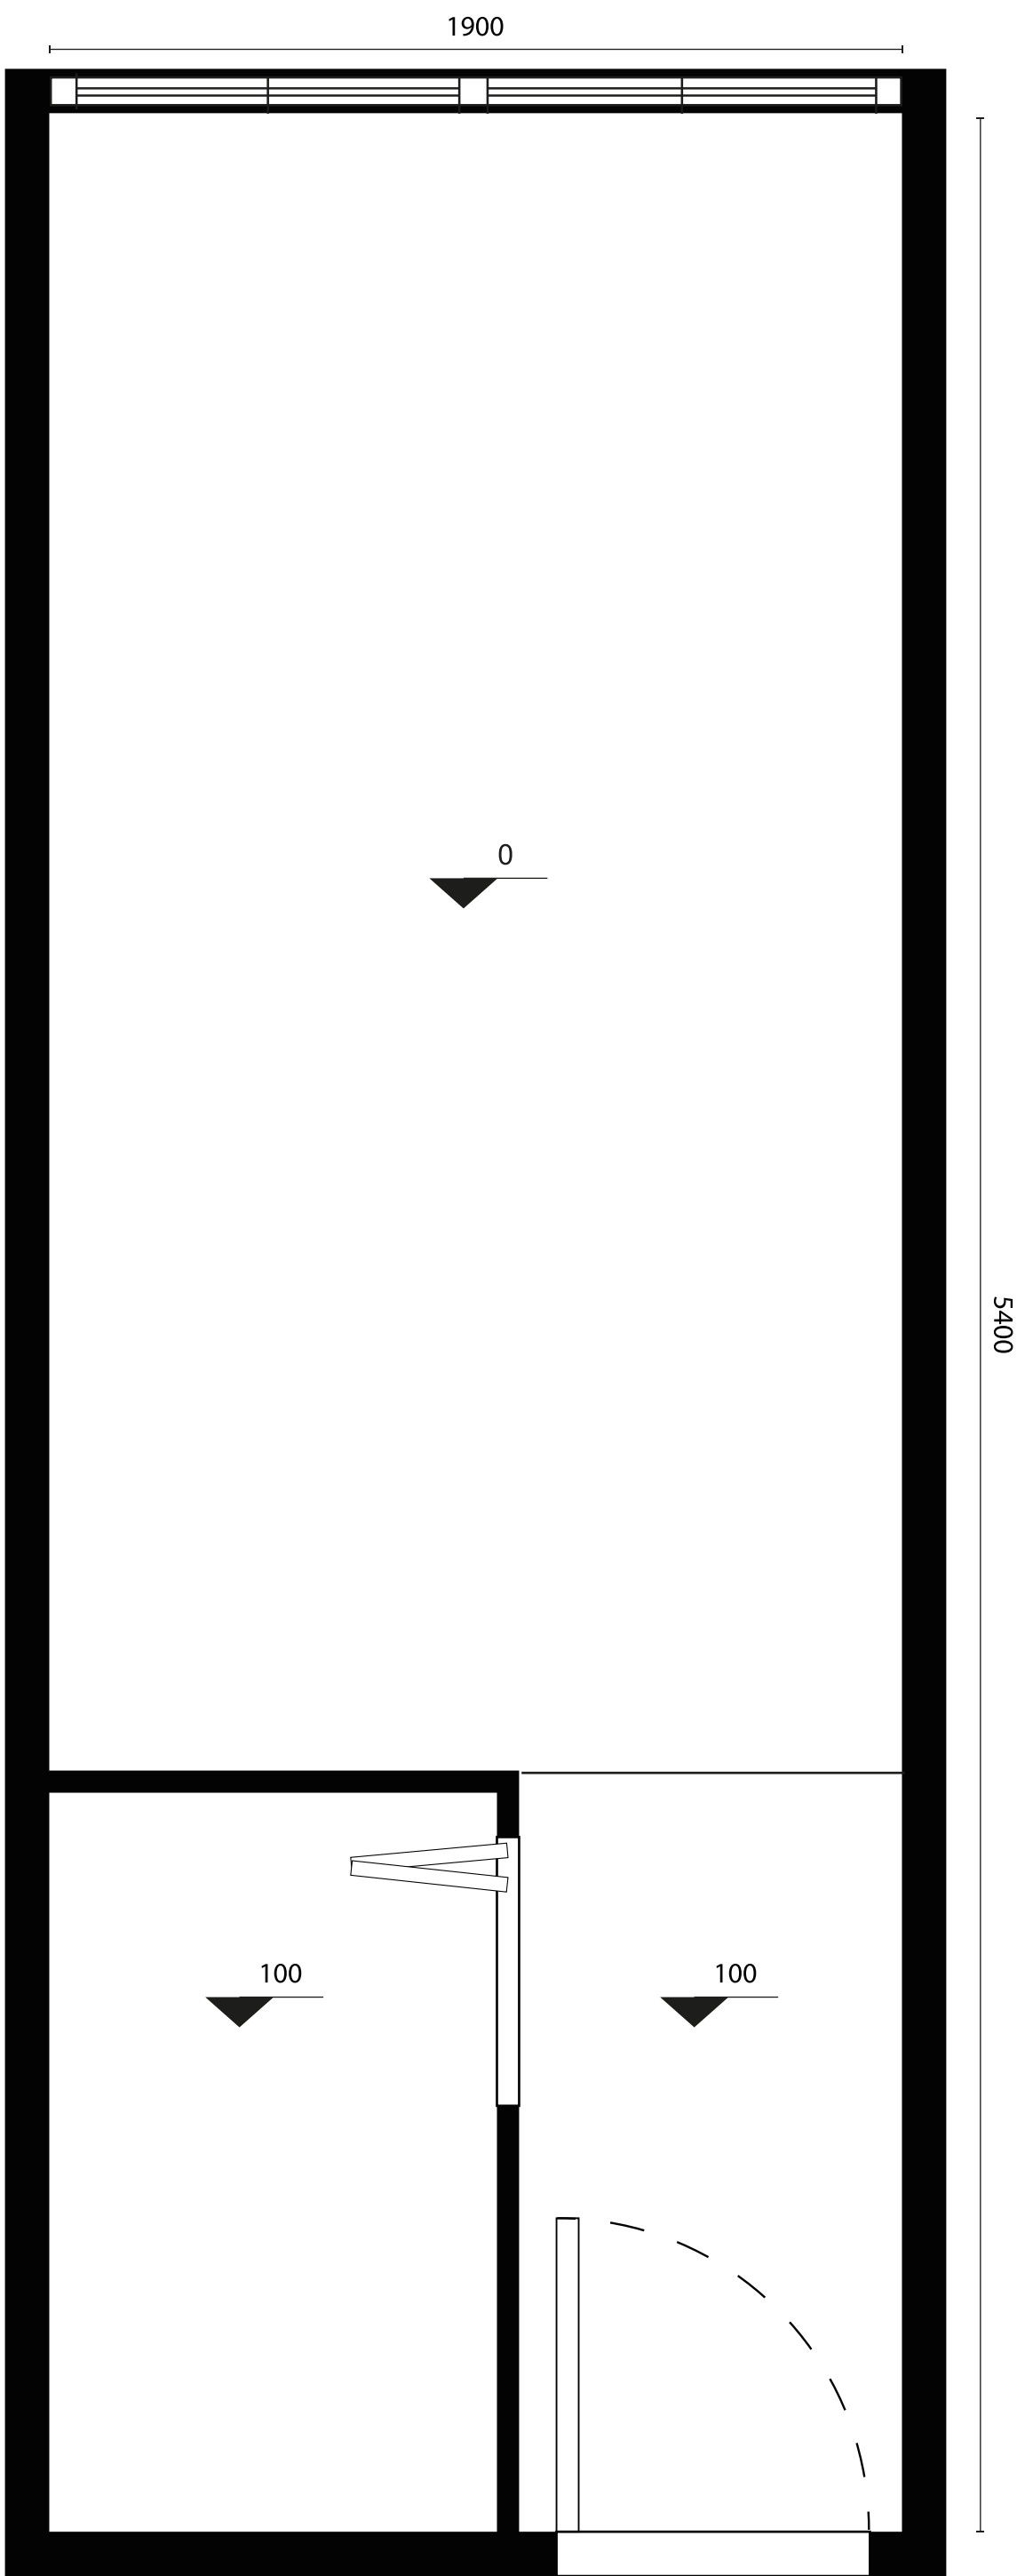

FLOOR PLAN
SCALE :1:15

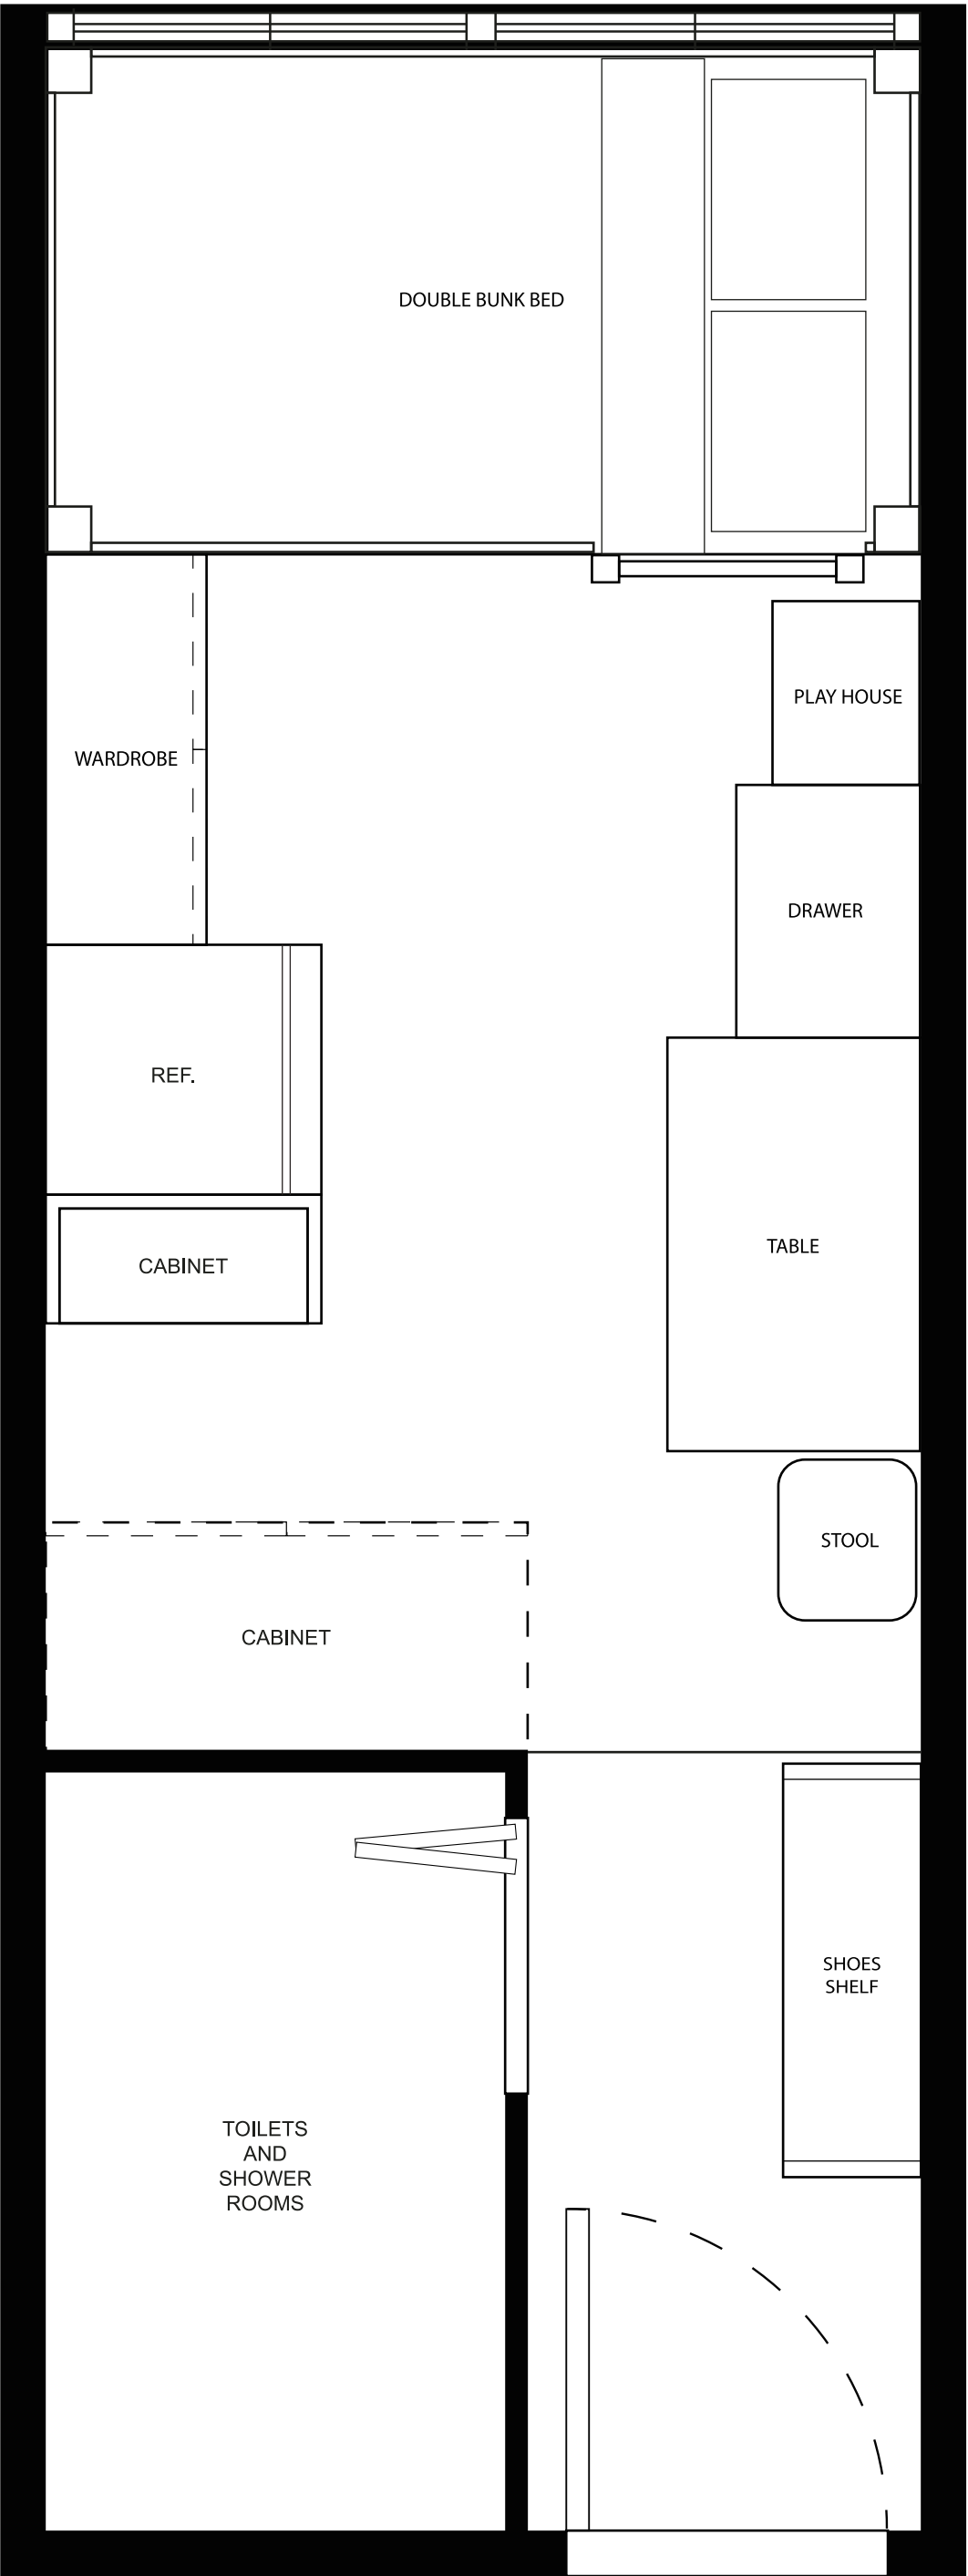

FLOOR PLAN WITH FURNITURE
SCALE :1:15

Laundry Issue

Tenants of the subdivided unit:

Mother

Daughter- Secondary school


Son- Kindergarten




Area: 57 ft²



Issue: Laundry

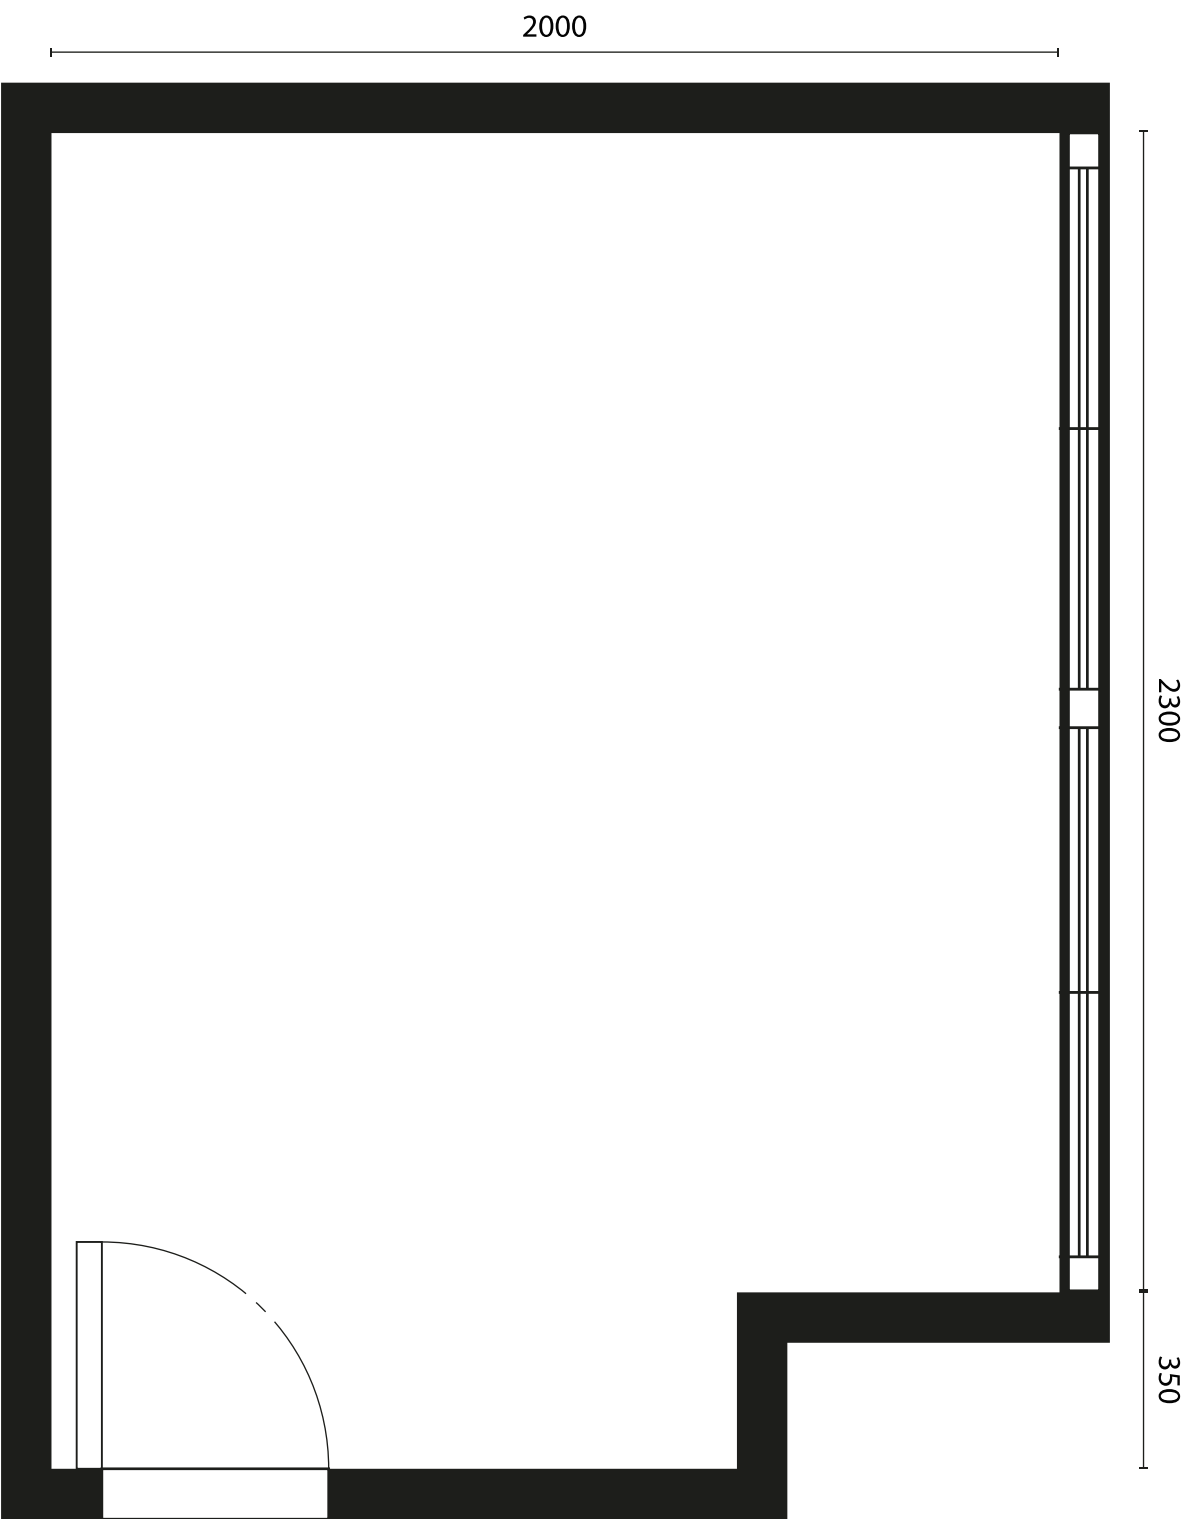

FLOOR PLAN
SCALE :1:15

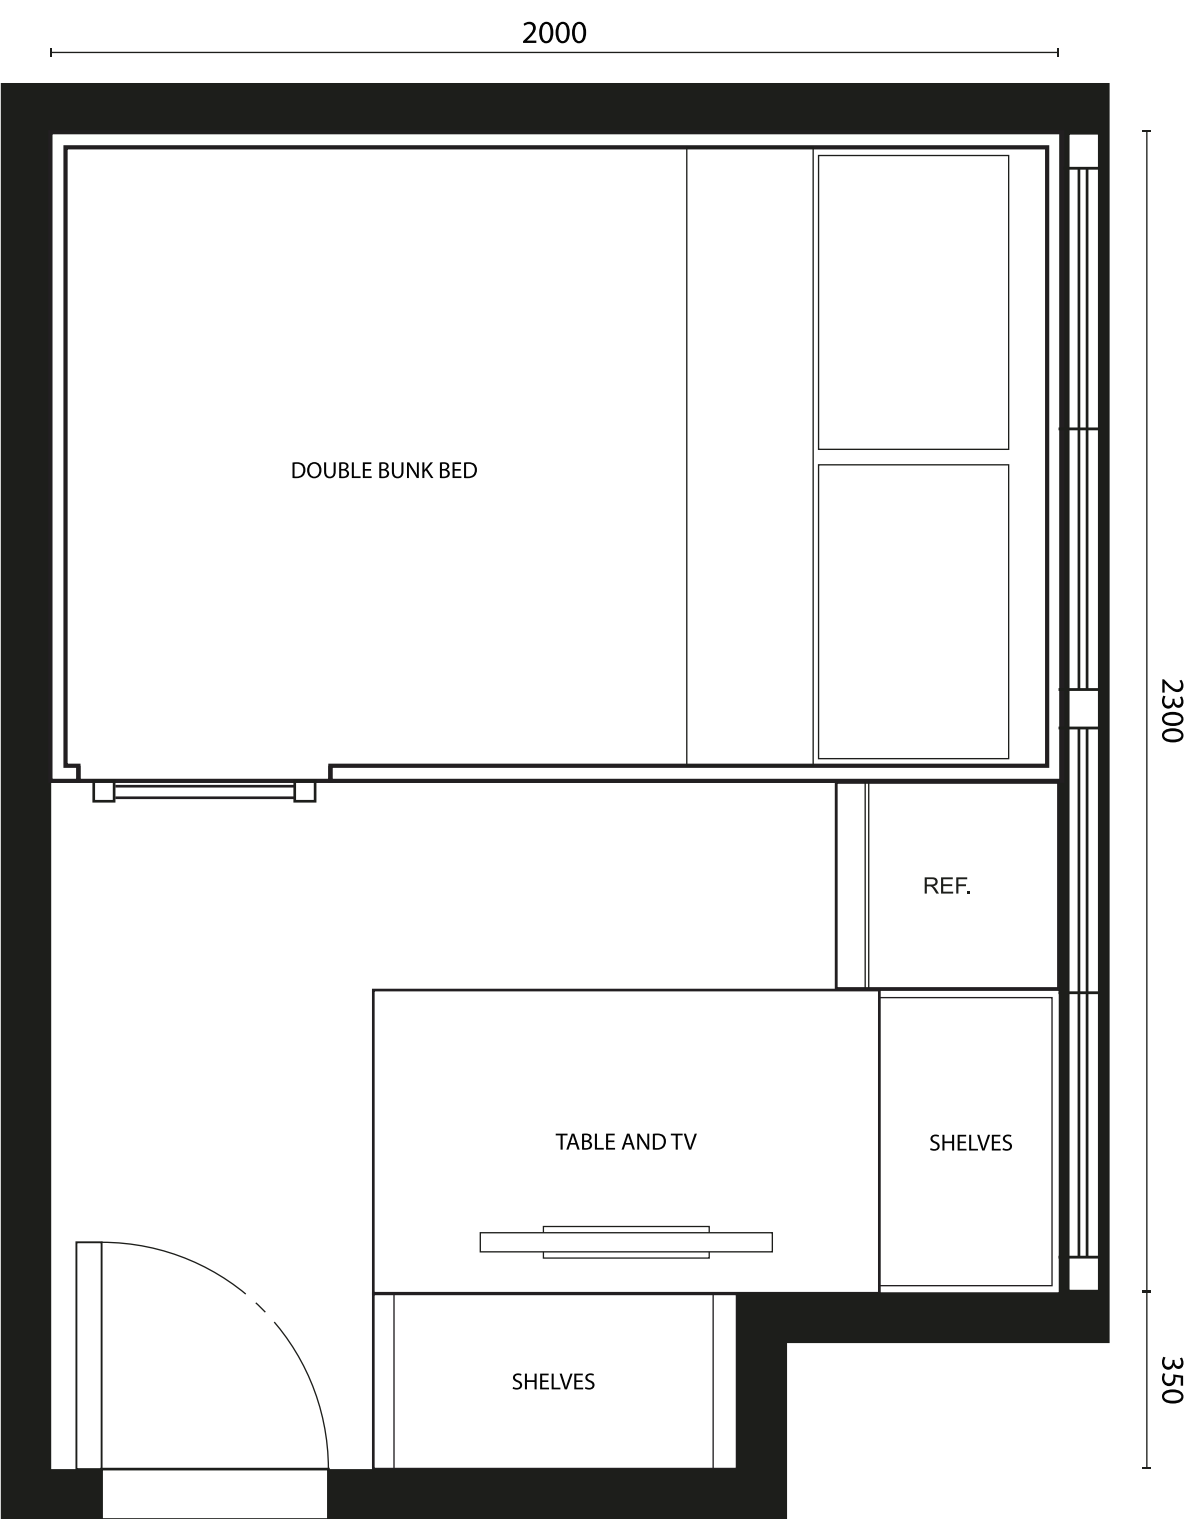

FLOOR PLAN WITH FURNITURE
SCALE :1:15

Access to Nutrition Issue


Tenants of the subdivided unit:

Mother

Father

Son - HKDSE


Daughter - Kindergarten

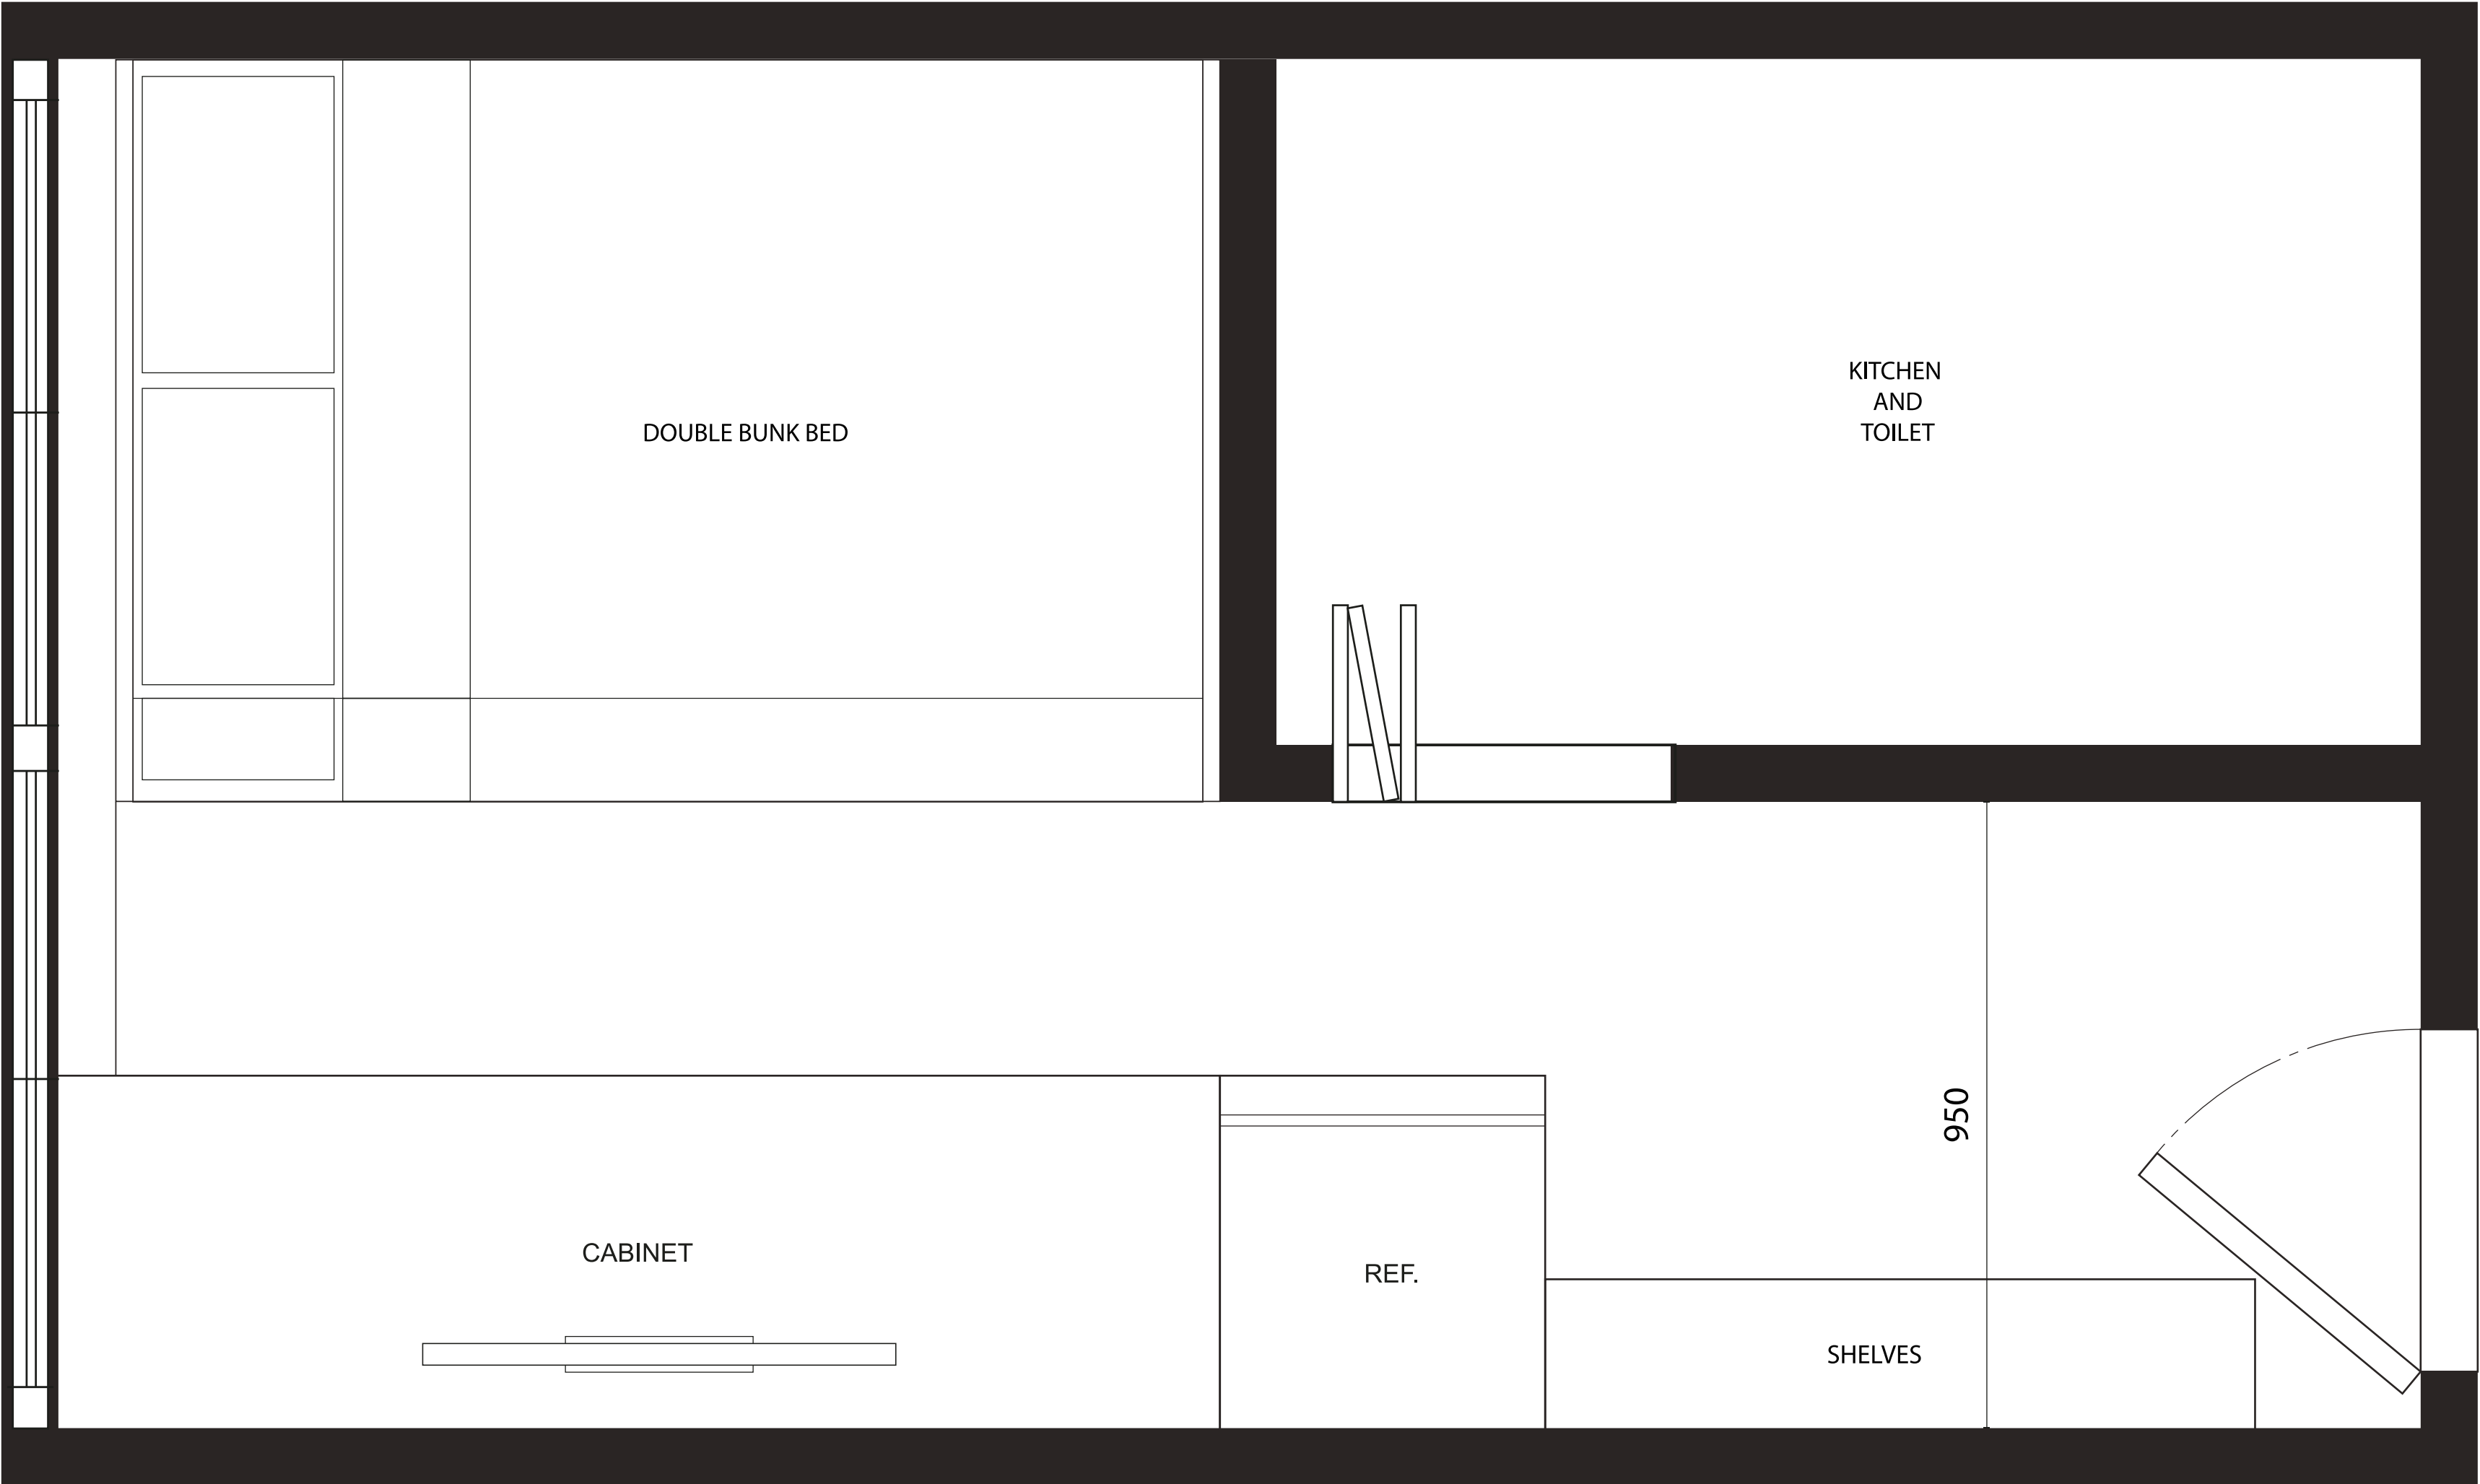


Area: 107 ft²



Issue: Access to Nutrition

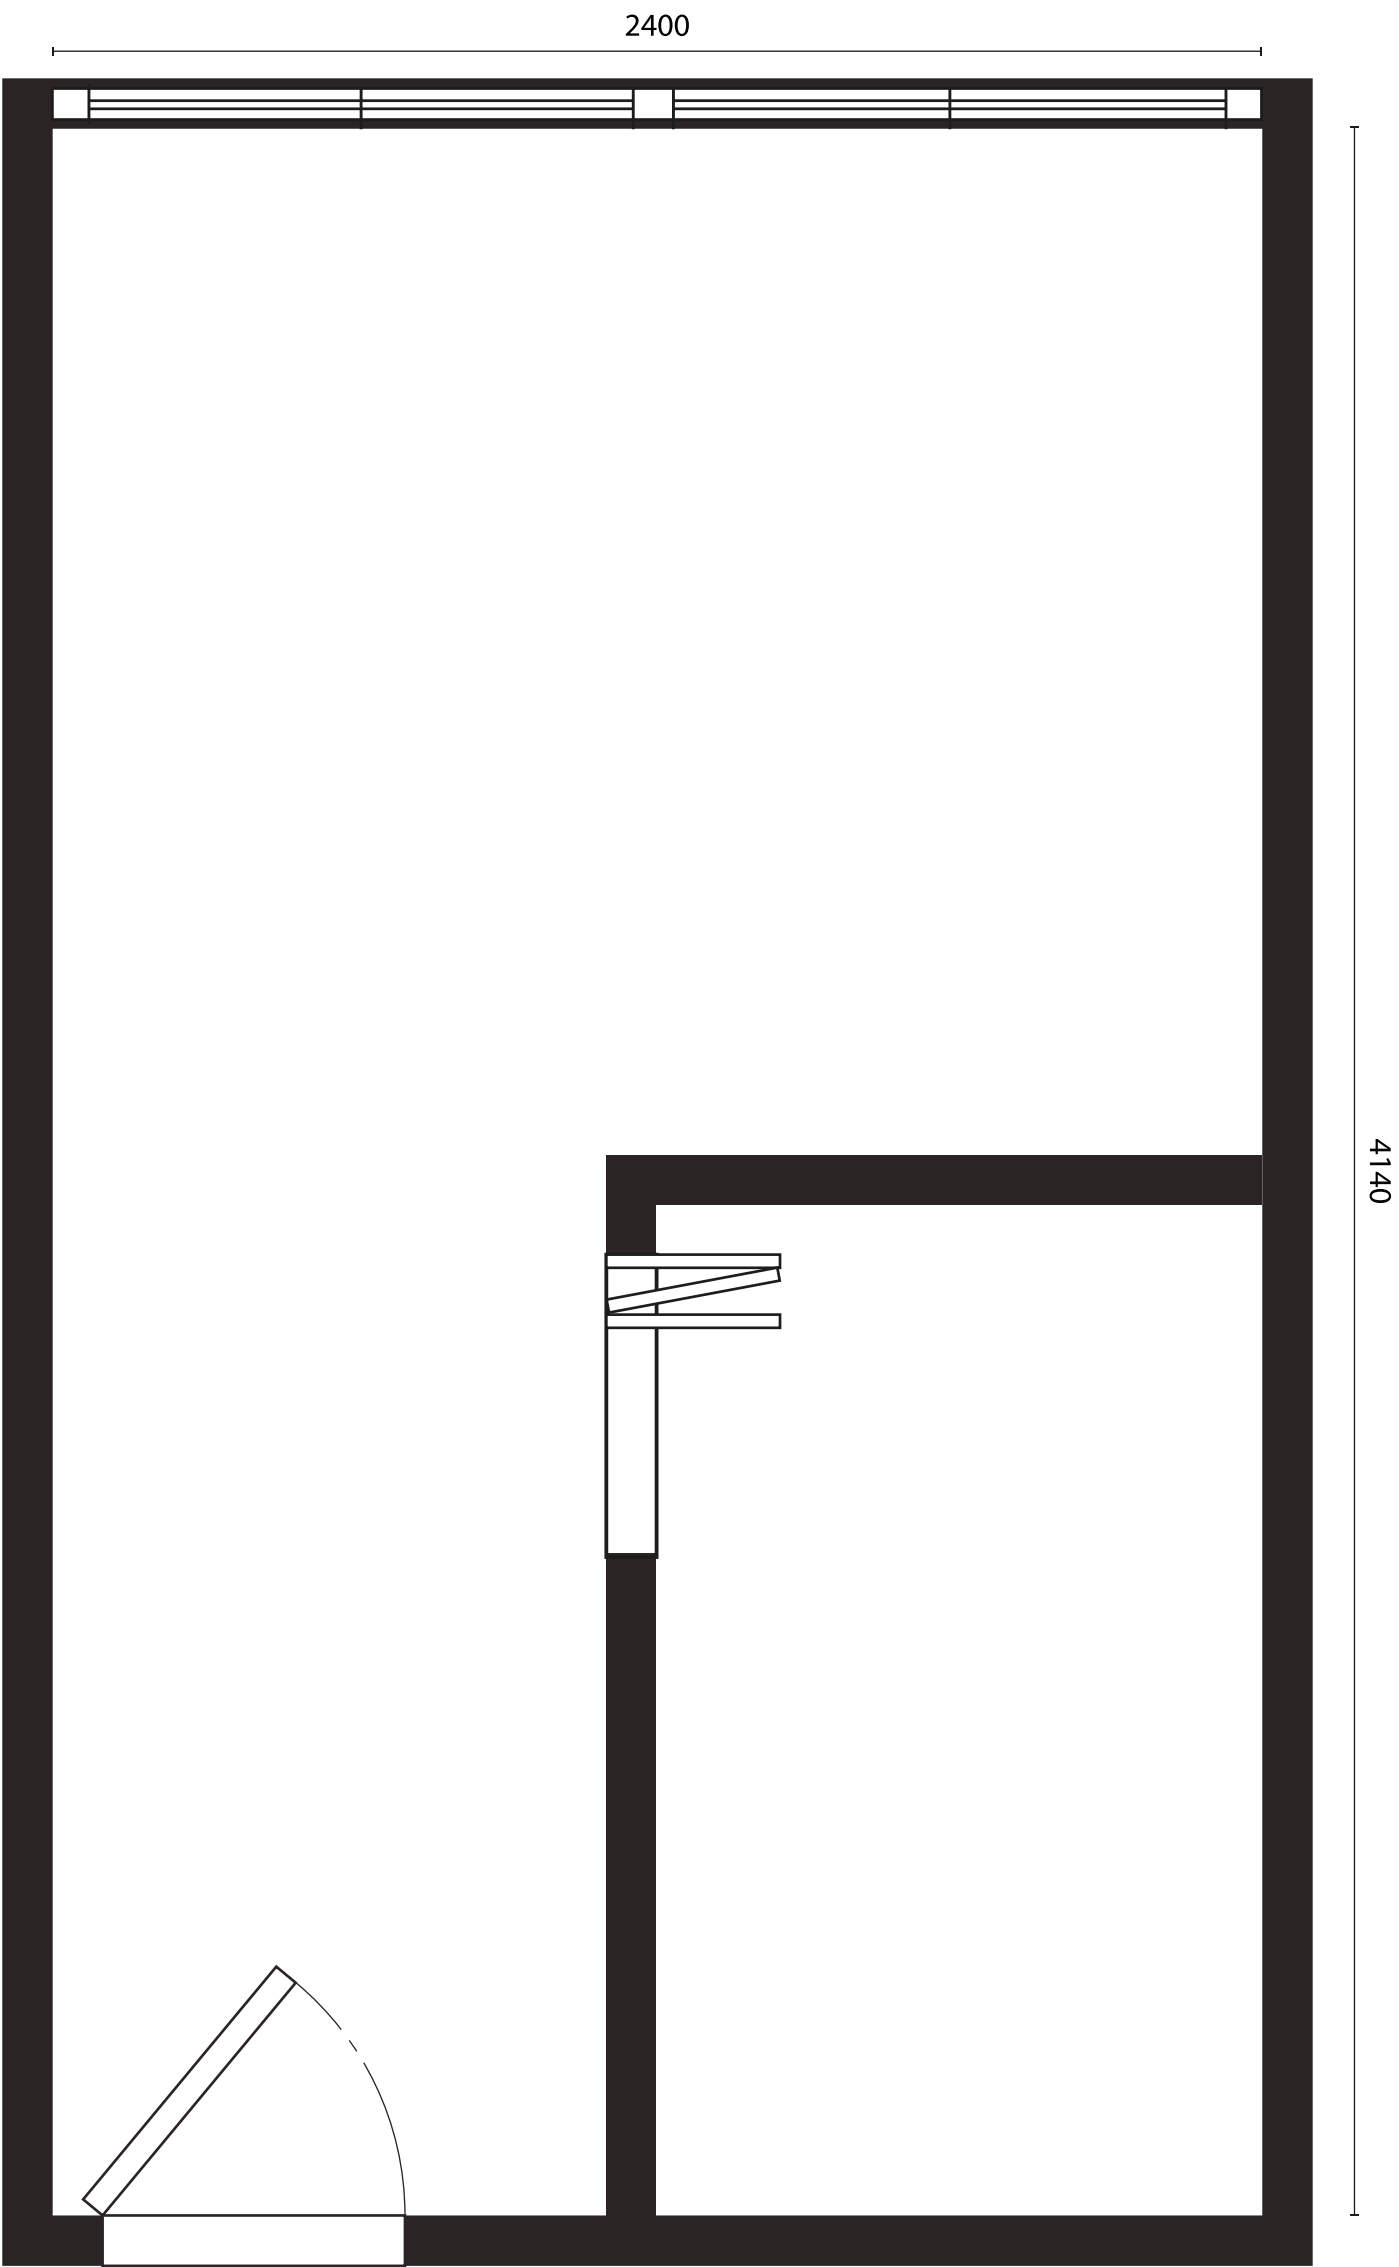

FLOOR PLAN
SCALE :1:15

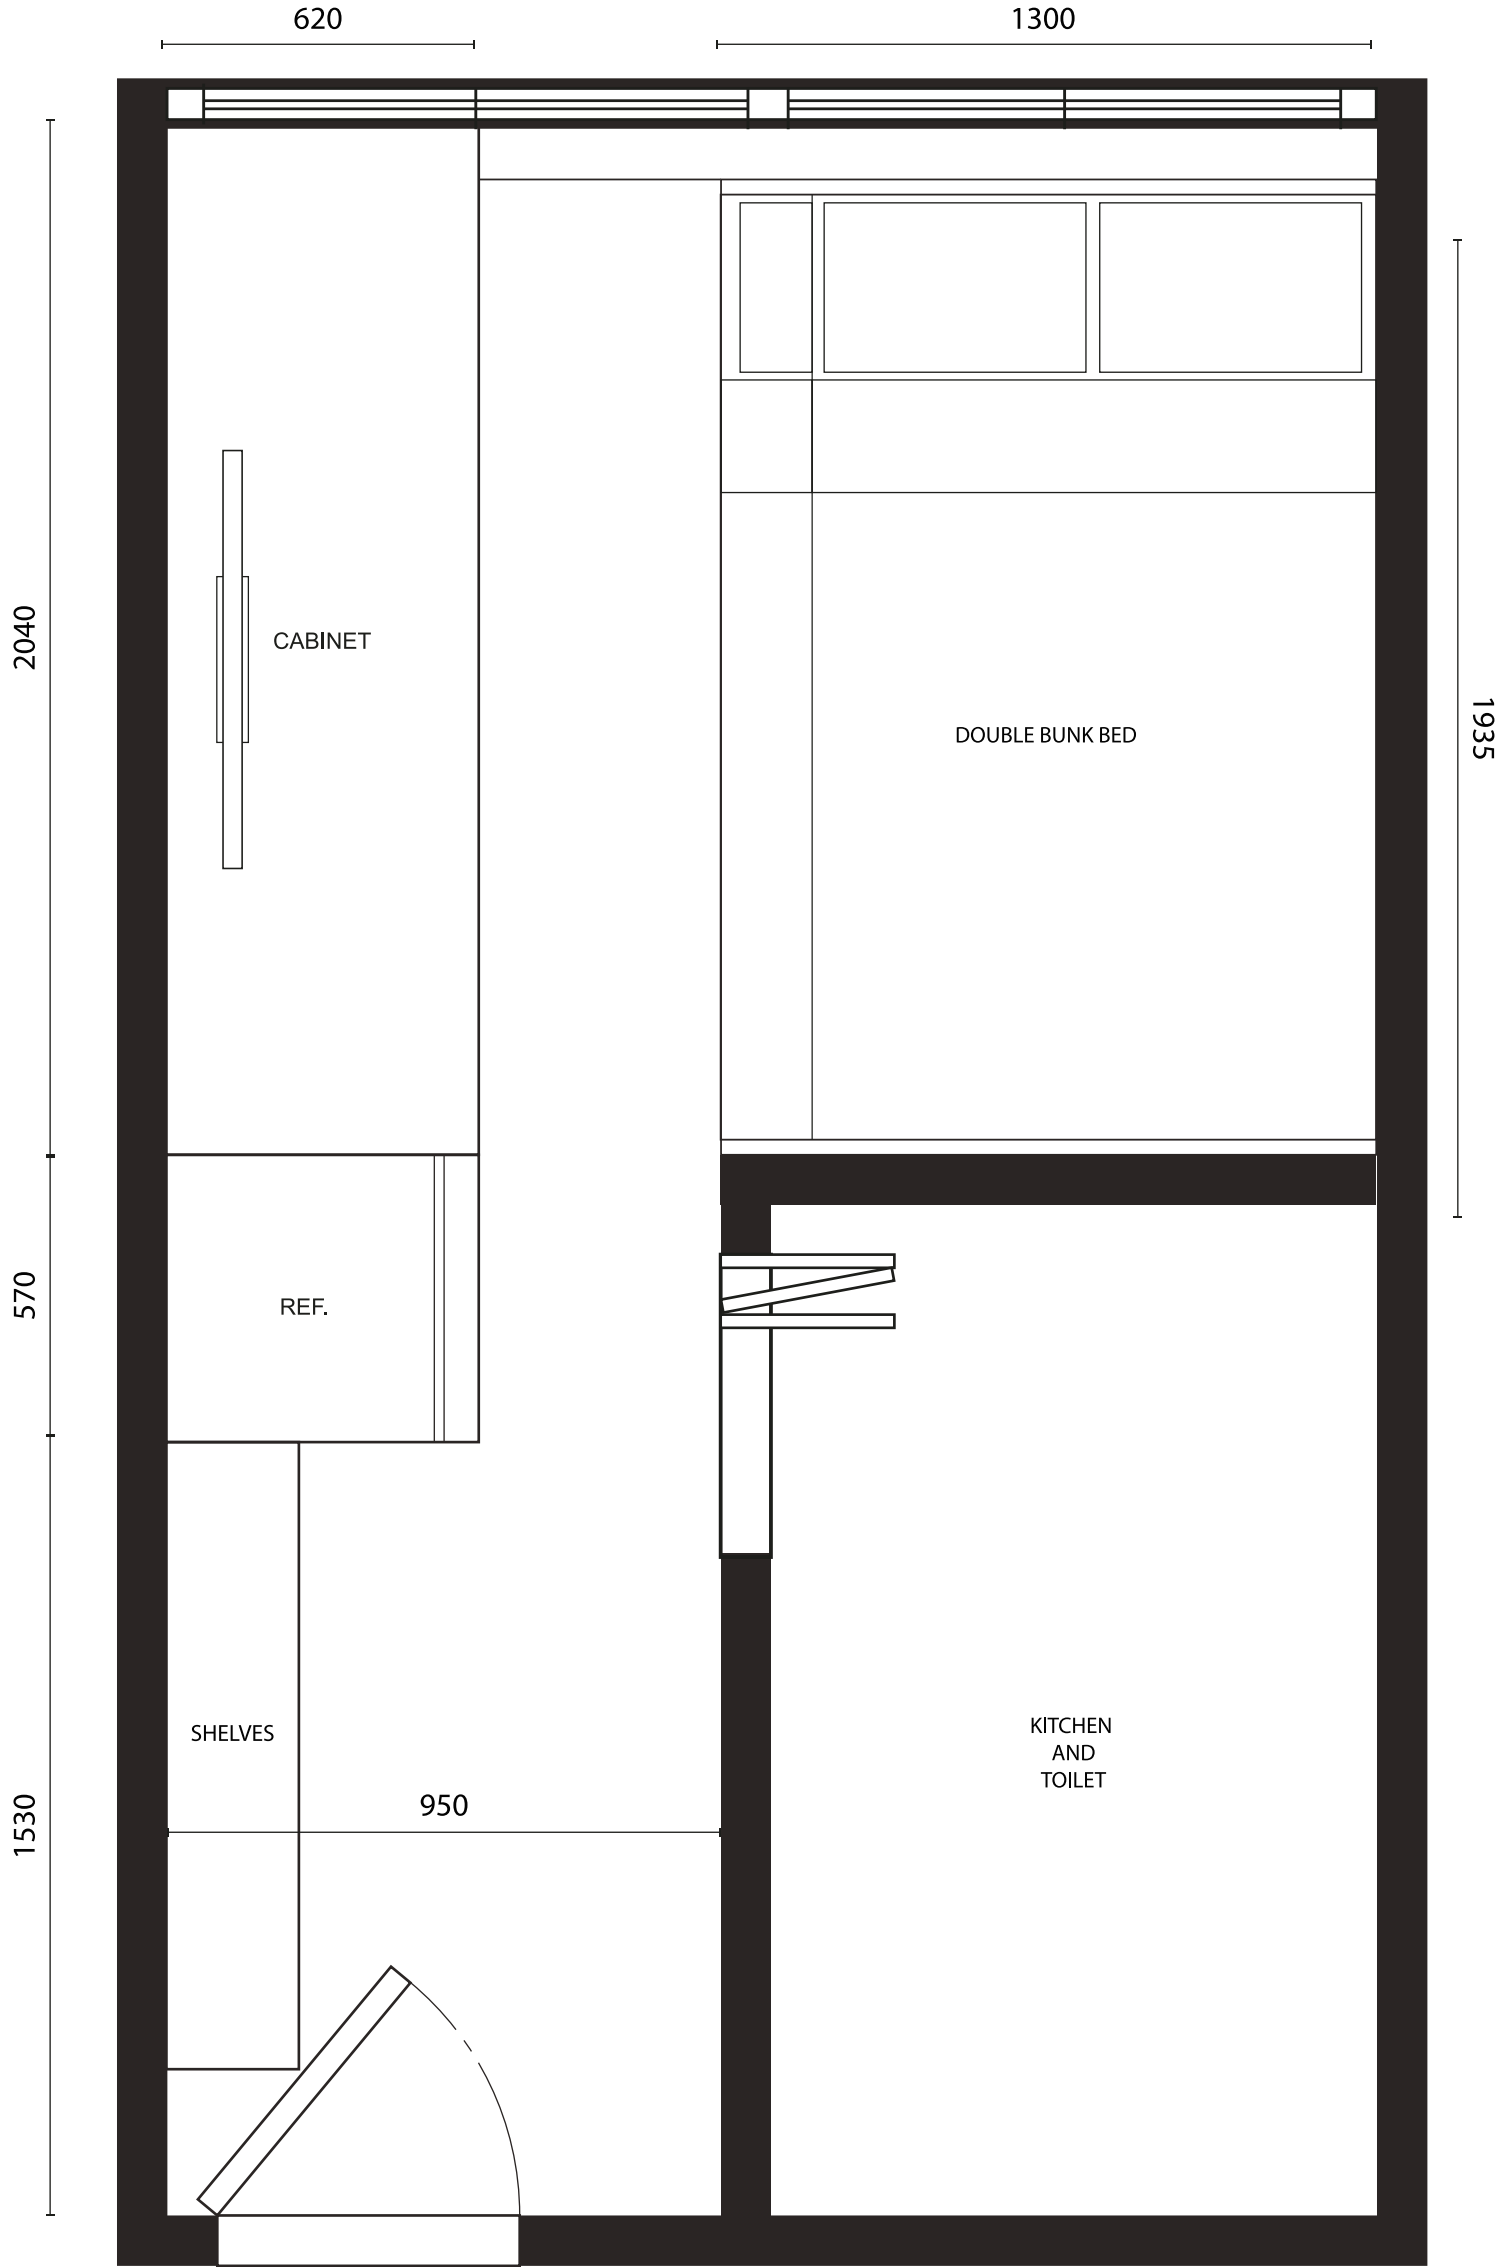

FLOOR PLAN WITH FURNITURE
SCALE :1:15

Privacy Issue


Tenants of the subdivided unit:

Mother

Father

Son - Primary School



Son - Kindergarten

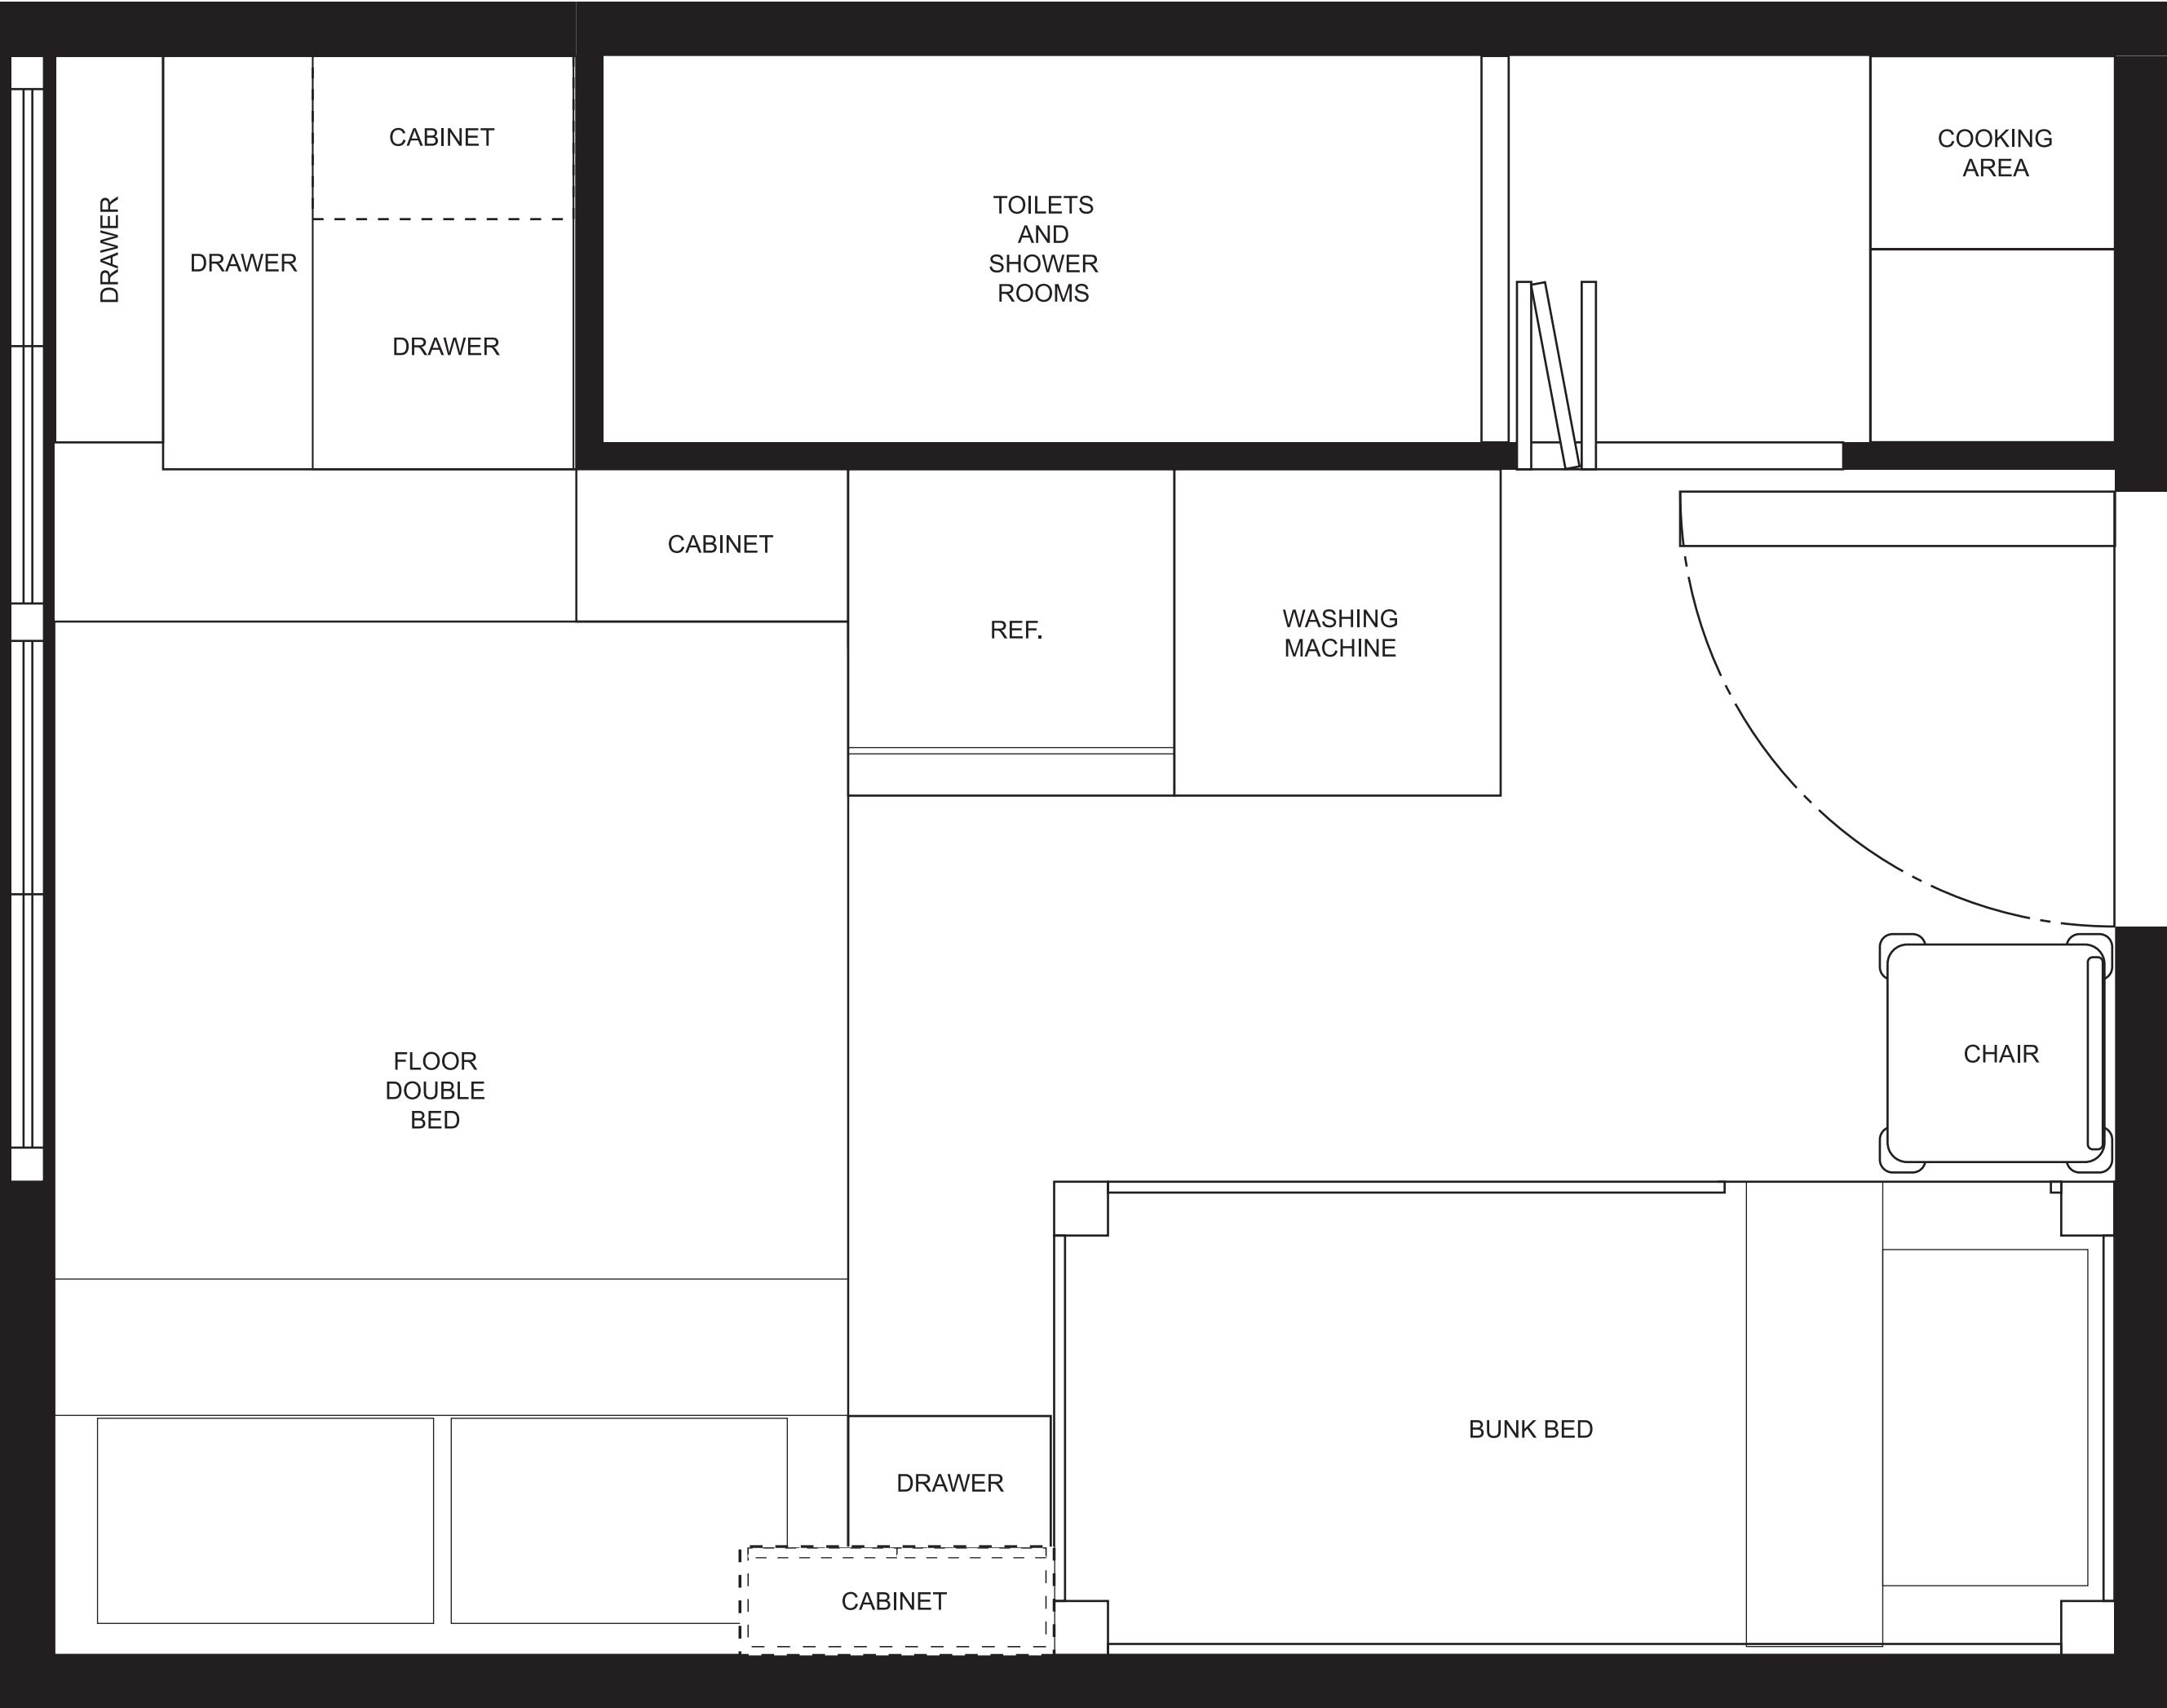


Area: 120 ft²



Issue: Privacy

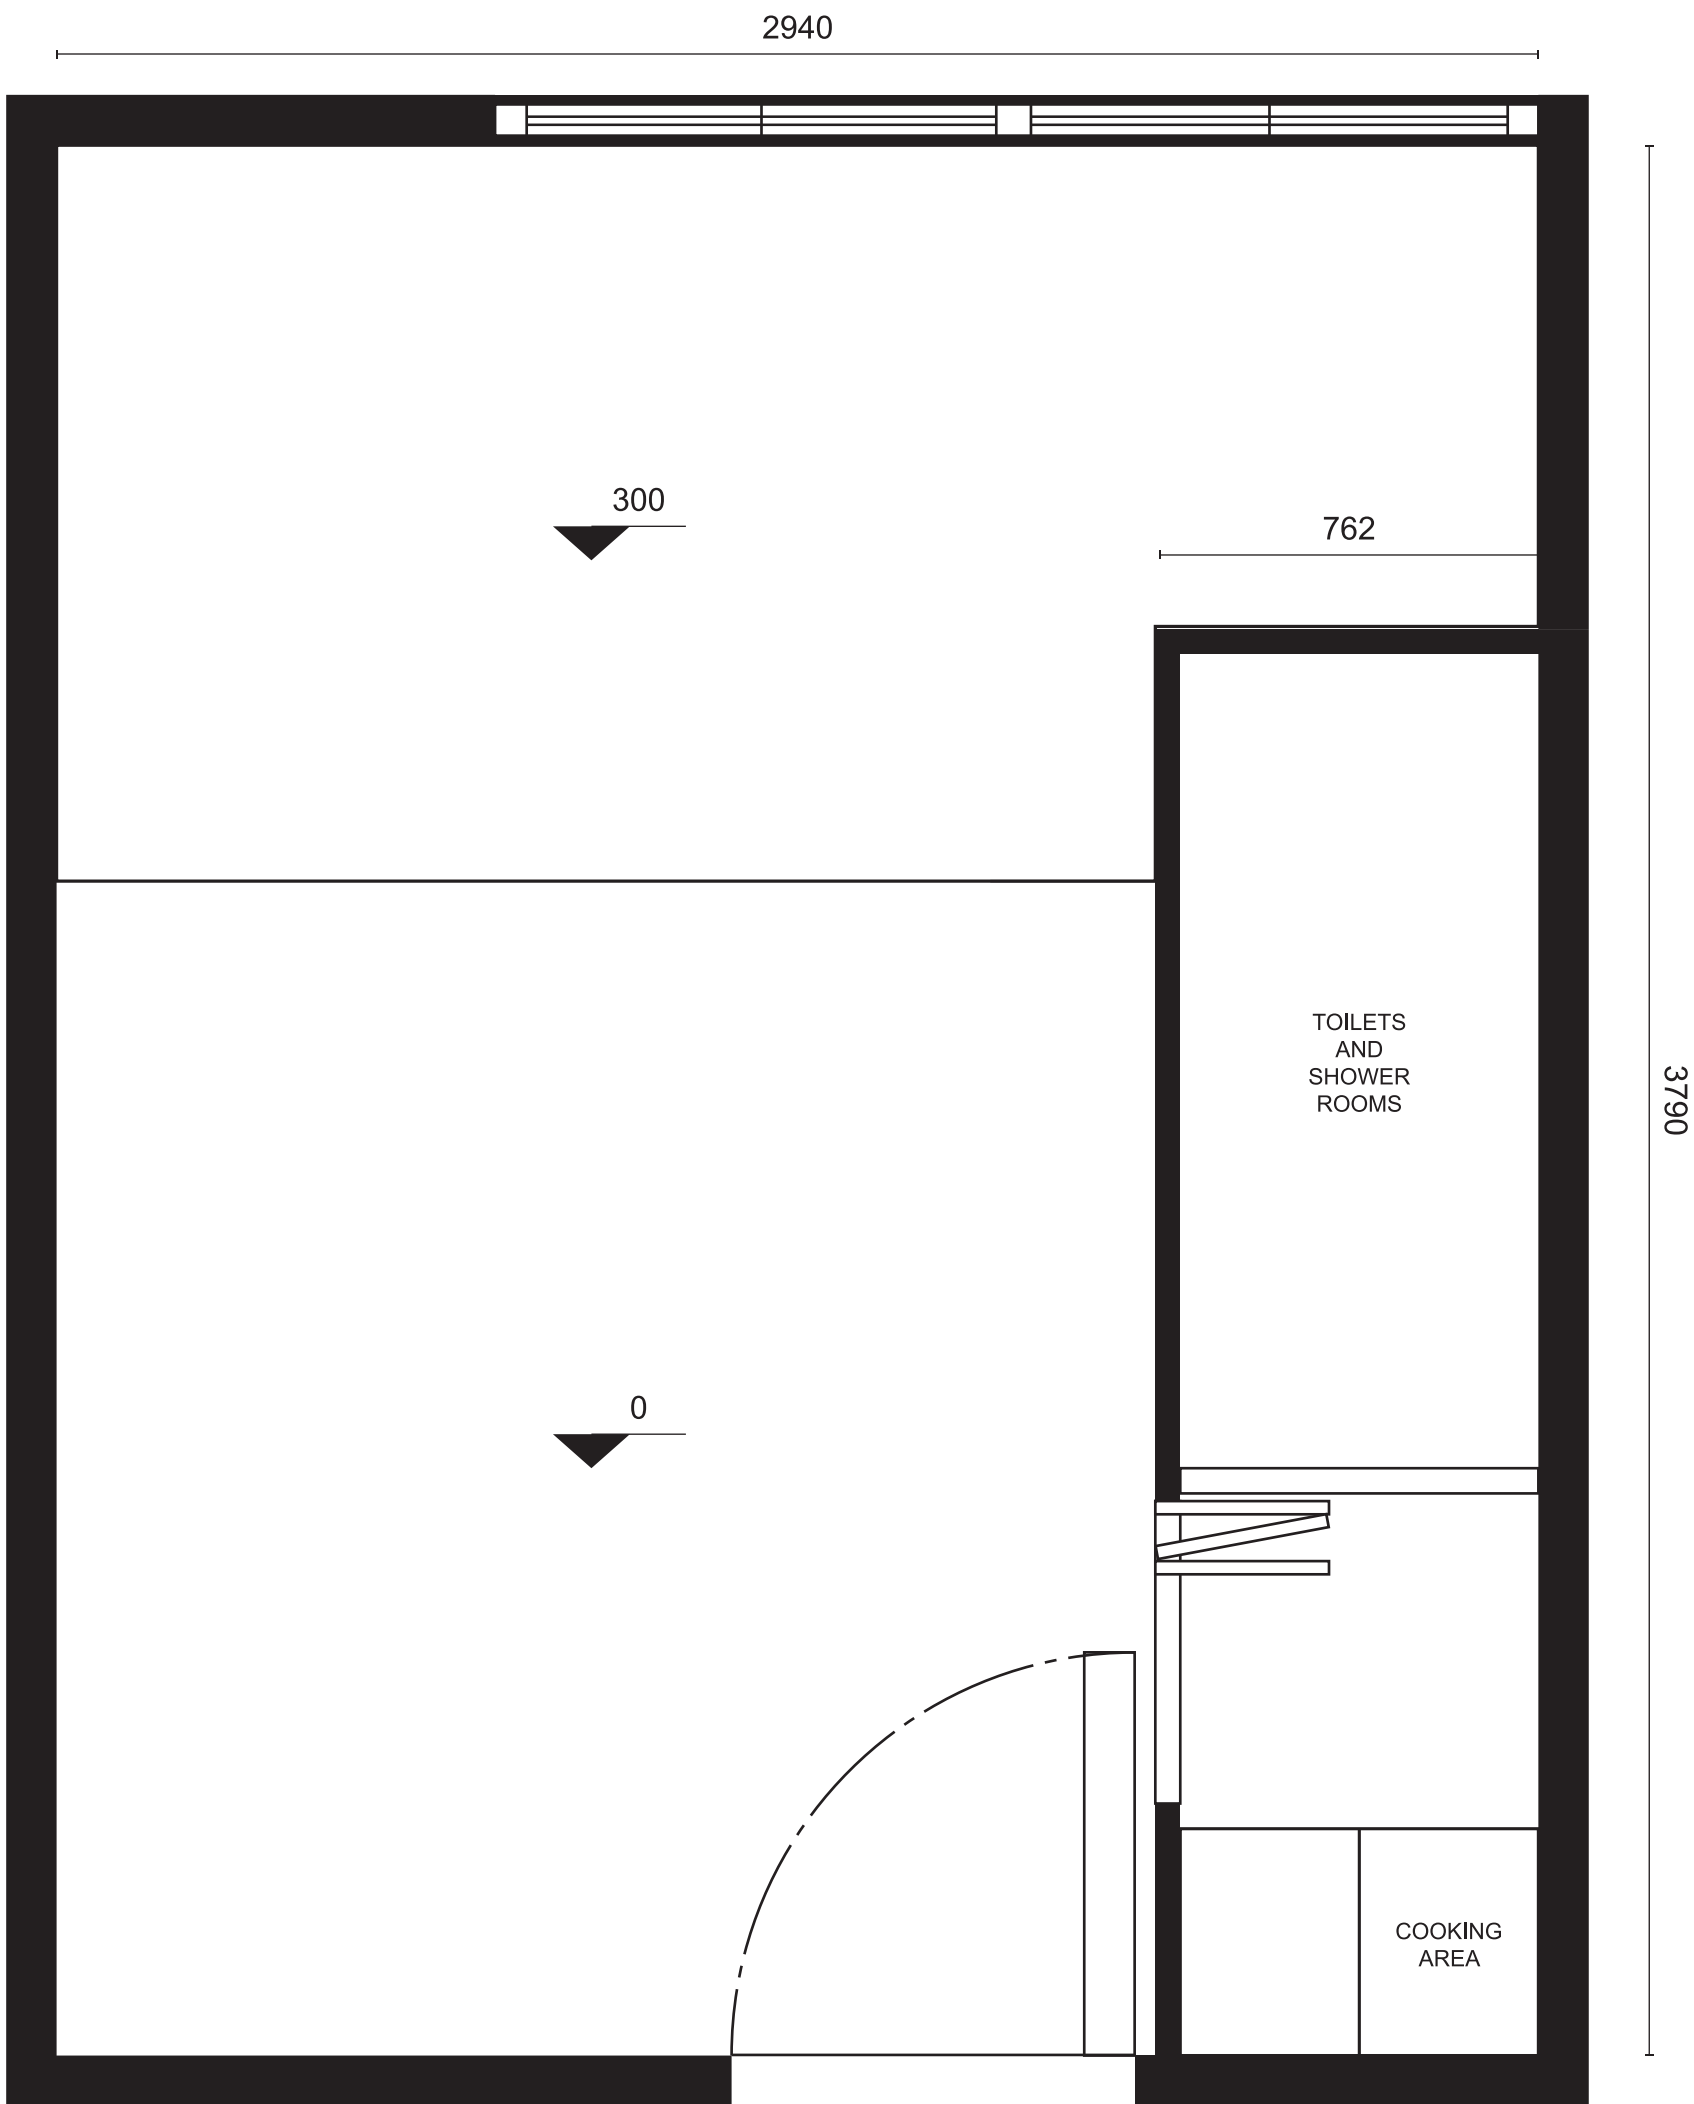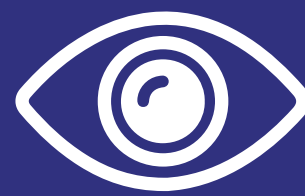

FLOOR PLAN
SCALE :1:15

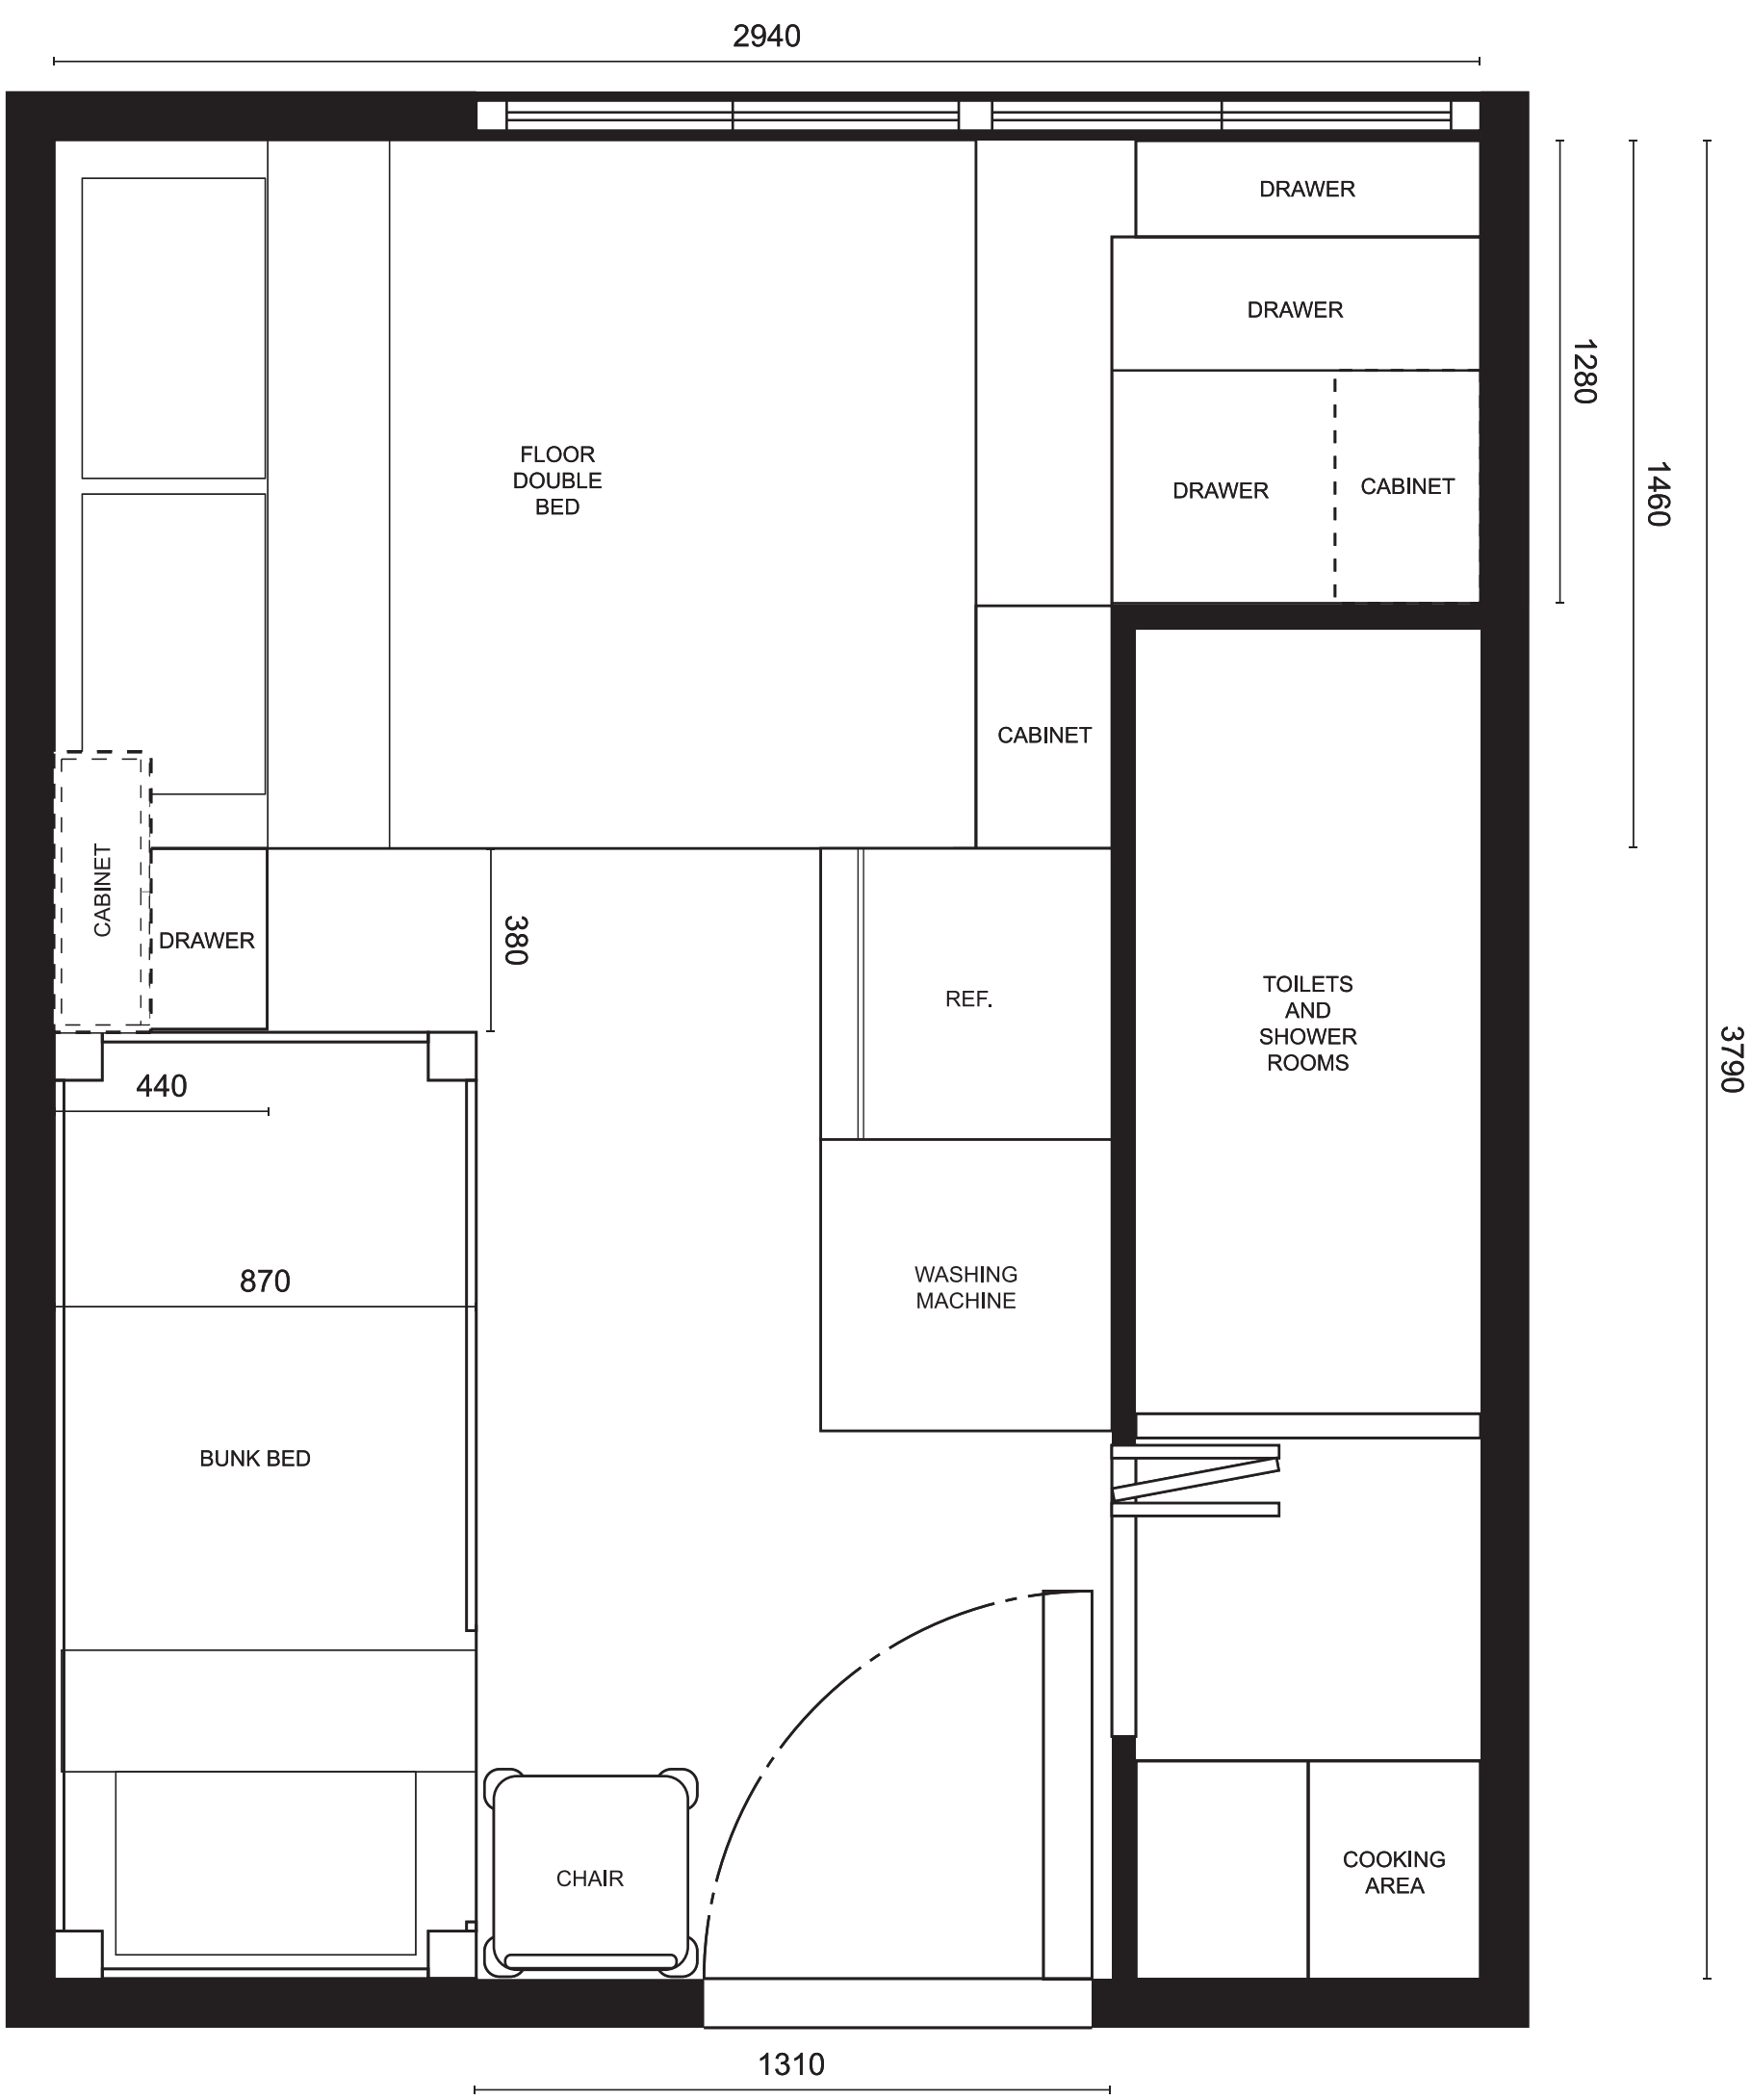

FLOOR PLAN WITH FURNITURE
SCALE :1:15


Indoor Air Quality Issue

Tenants of the subdivided unit:

Mother

Son - Primary School


Grandmother

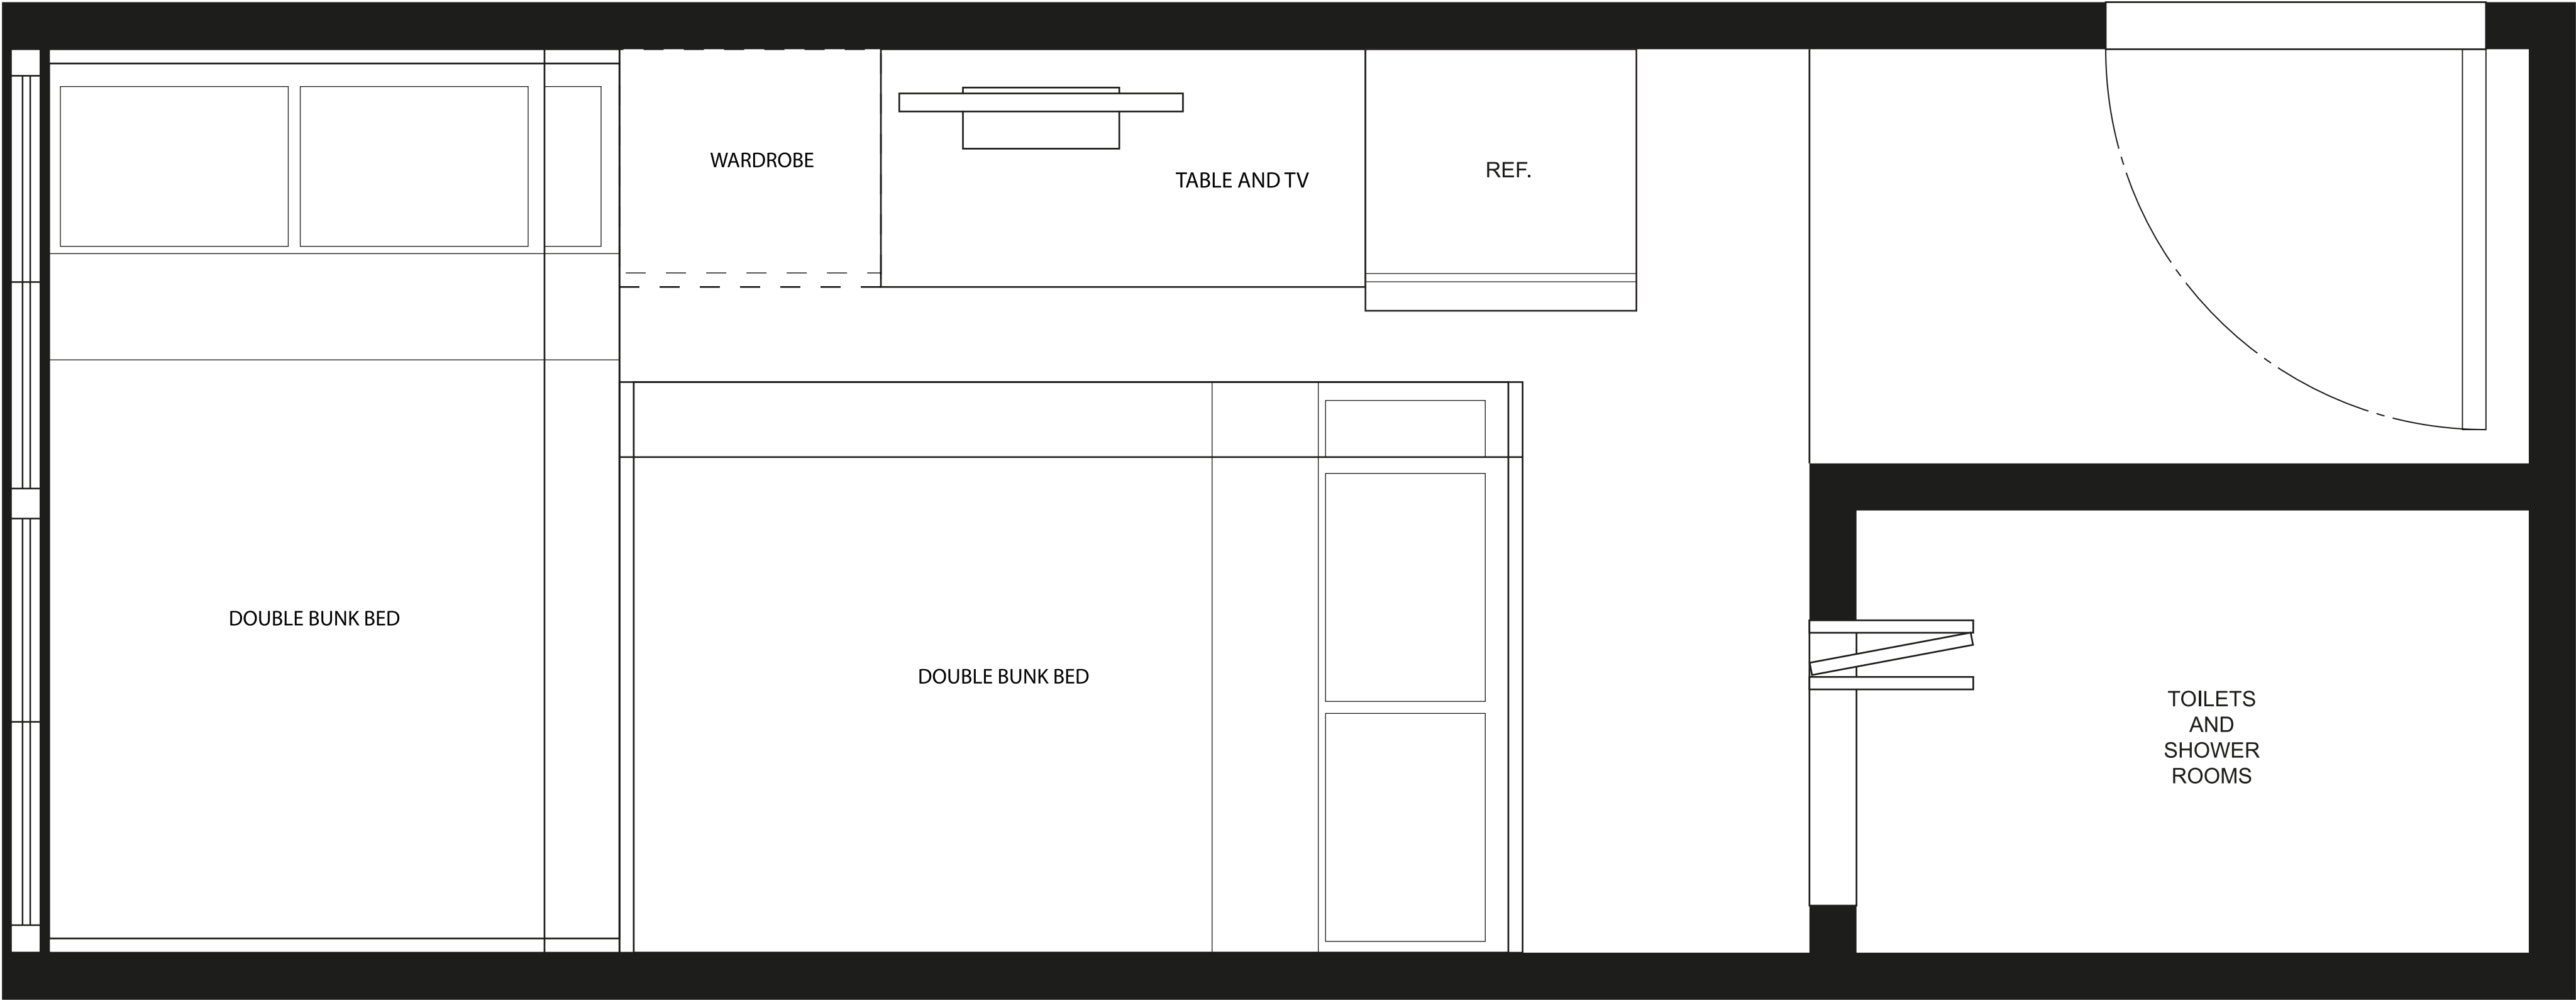


Area: 106 ft²



Issue: Indoor Air Quality

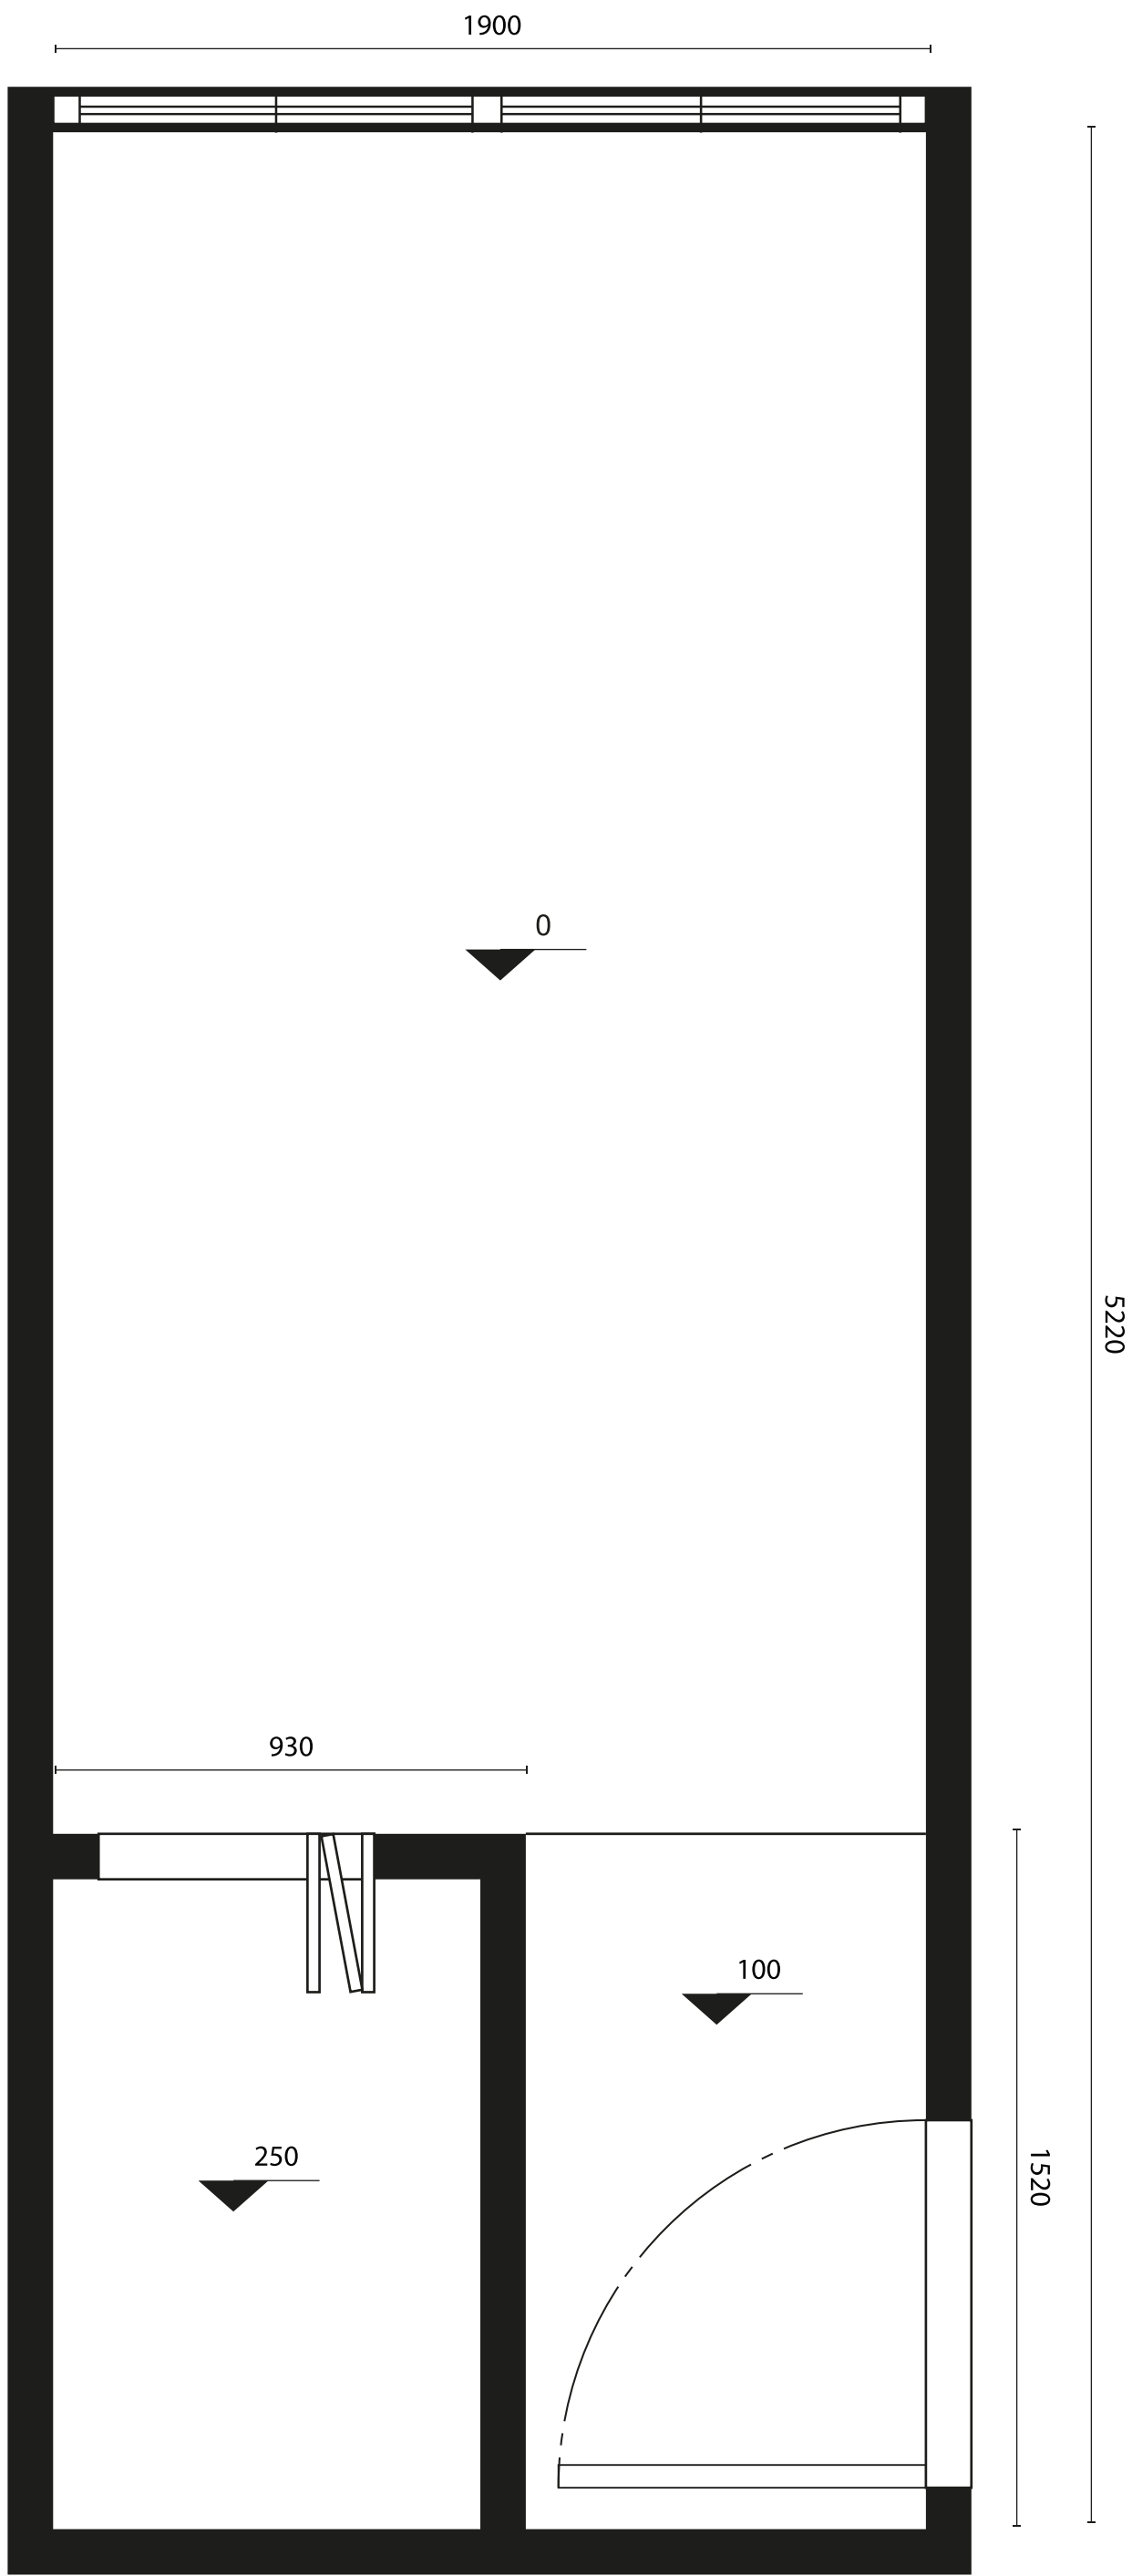

FLOOR PLAN
SCALE :1:15

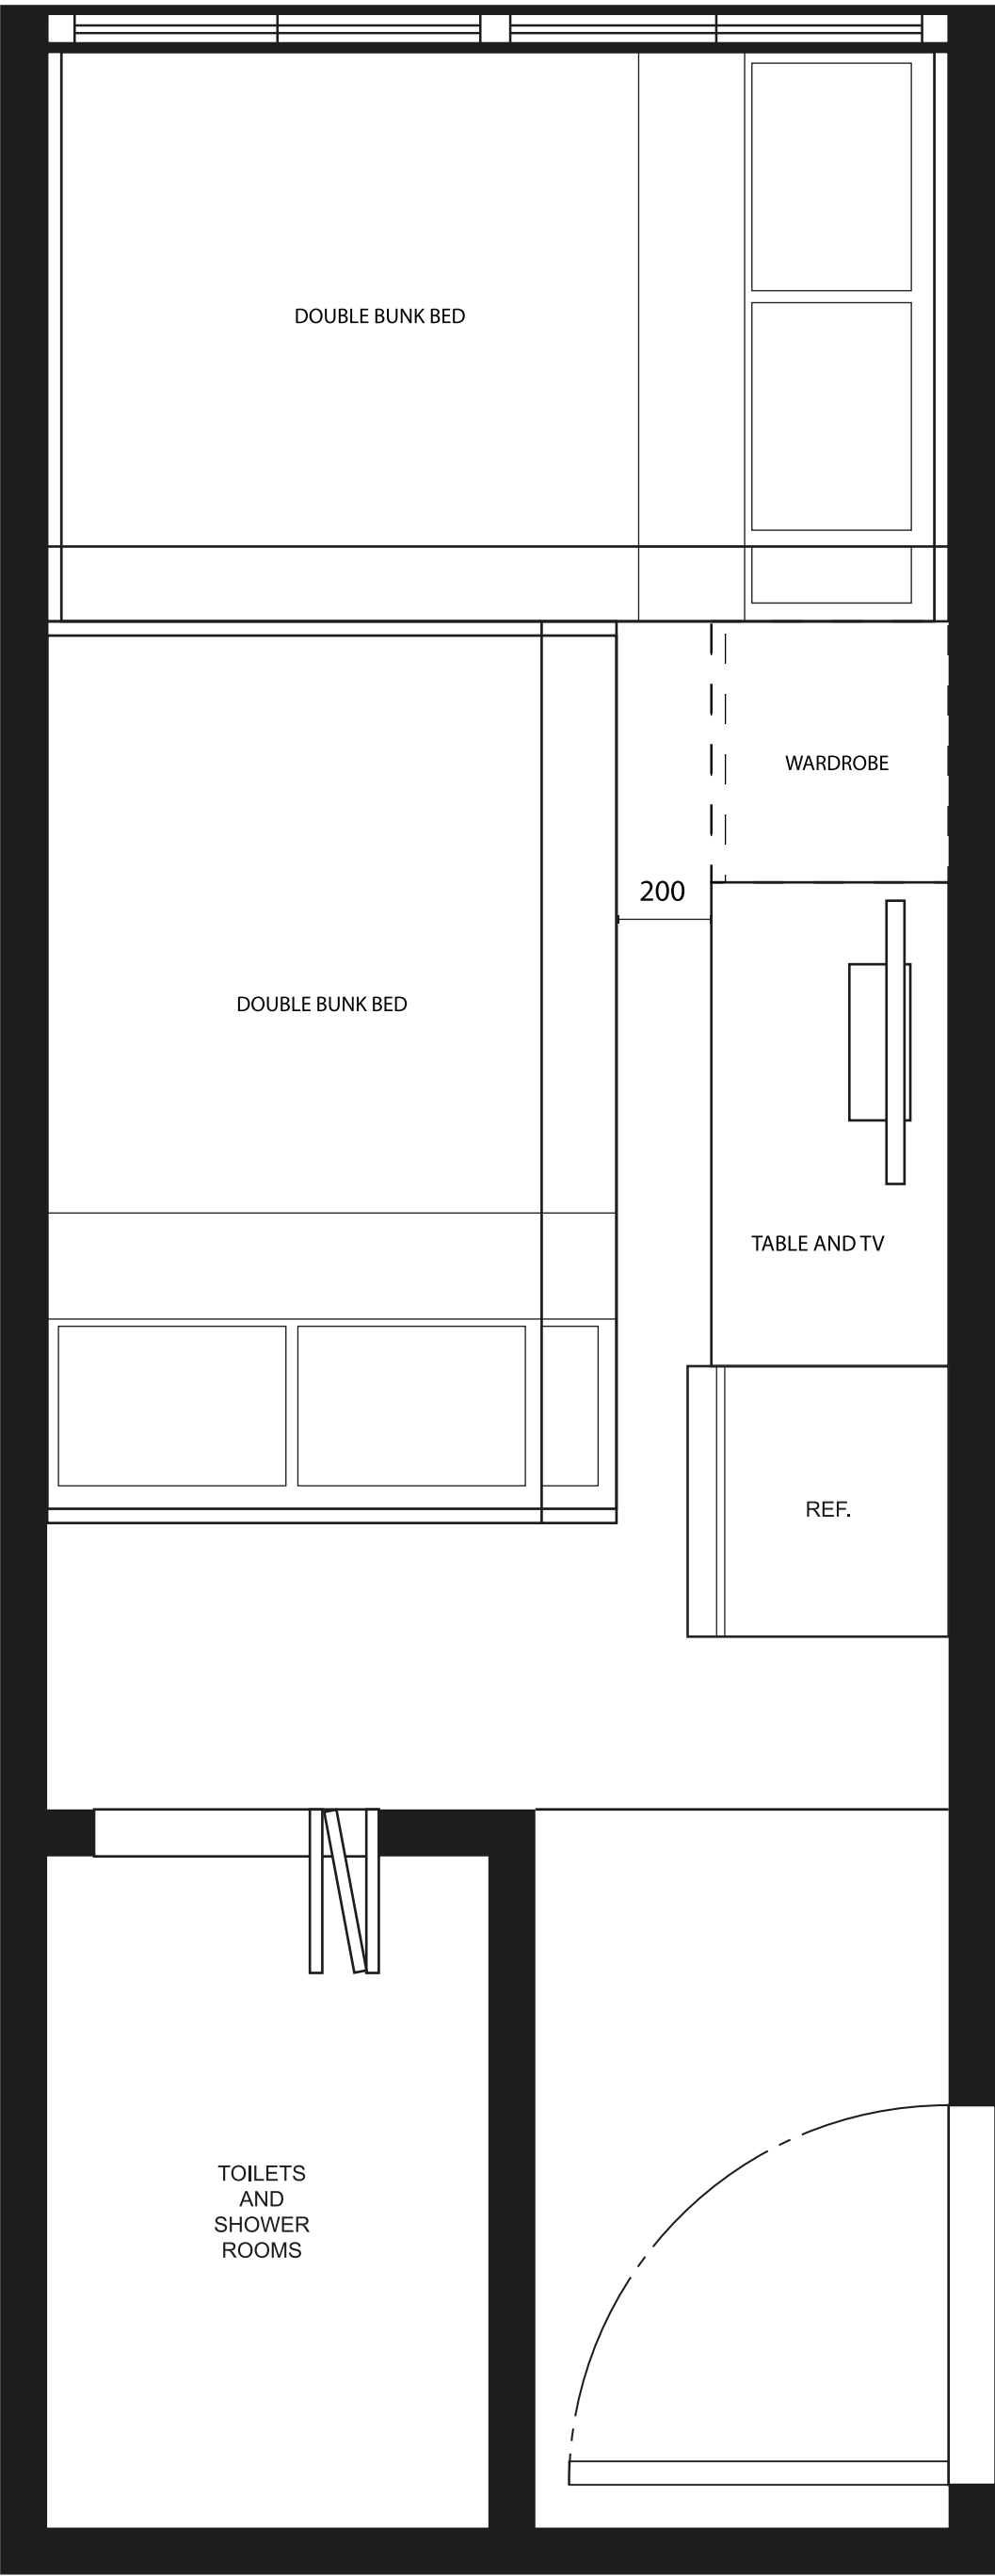

FLOOR PLAN WITH FURNITURE
SCALE :1:15