

Elysium



First Floor Plan

A. Play & Rehabilitation Area (For Teens, Adults, and Elderly)



Intergenerational Ferris Wheel



B. Play & Rehabilitation Area (For Younger Kids)




C. Community Resting Area



Higher Technology Gym Facilities (Pedal-Power Charging)




D. Outdoor Amphitheatre/ Event Open Space

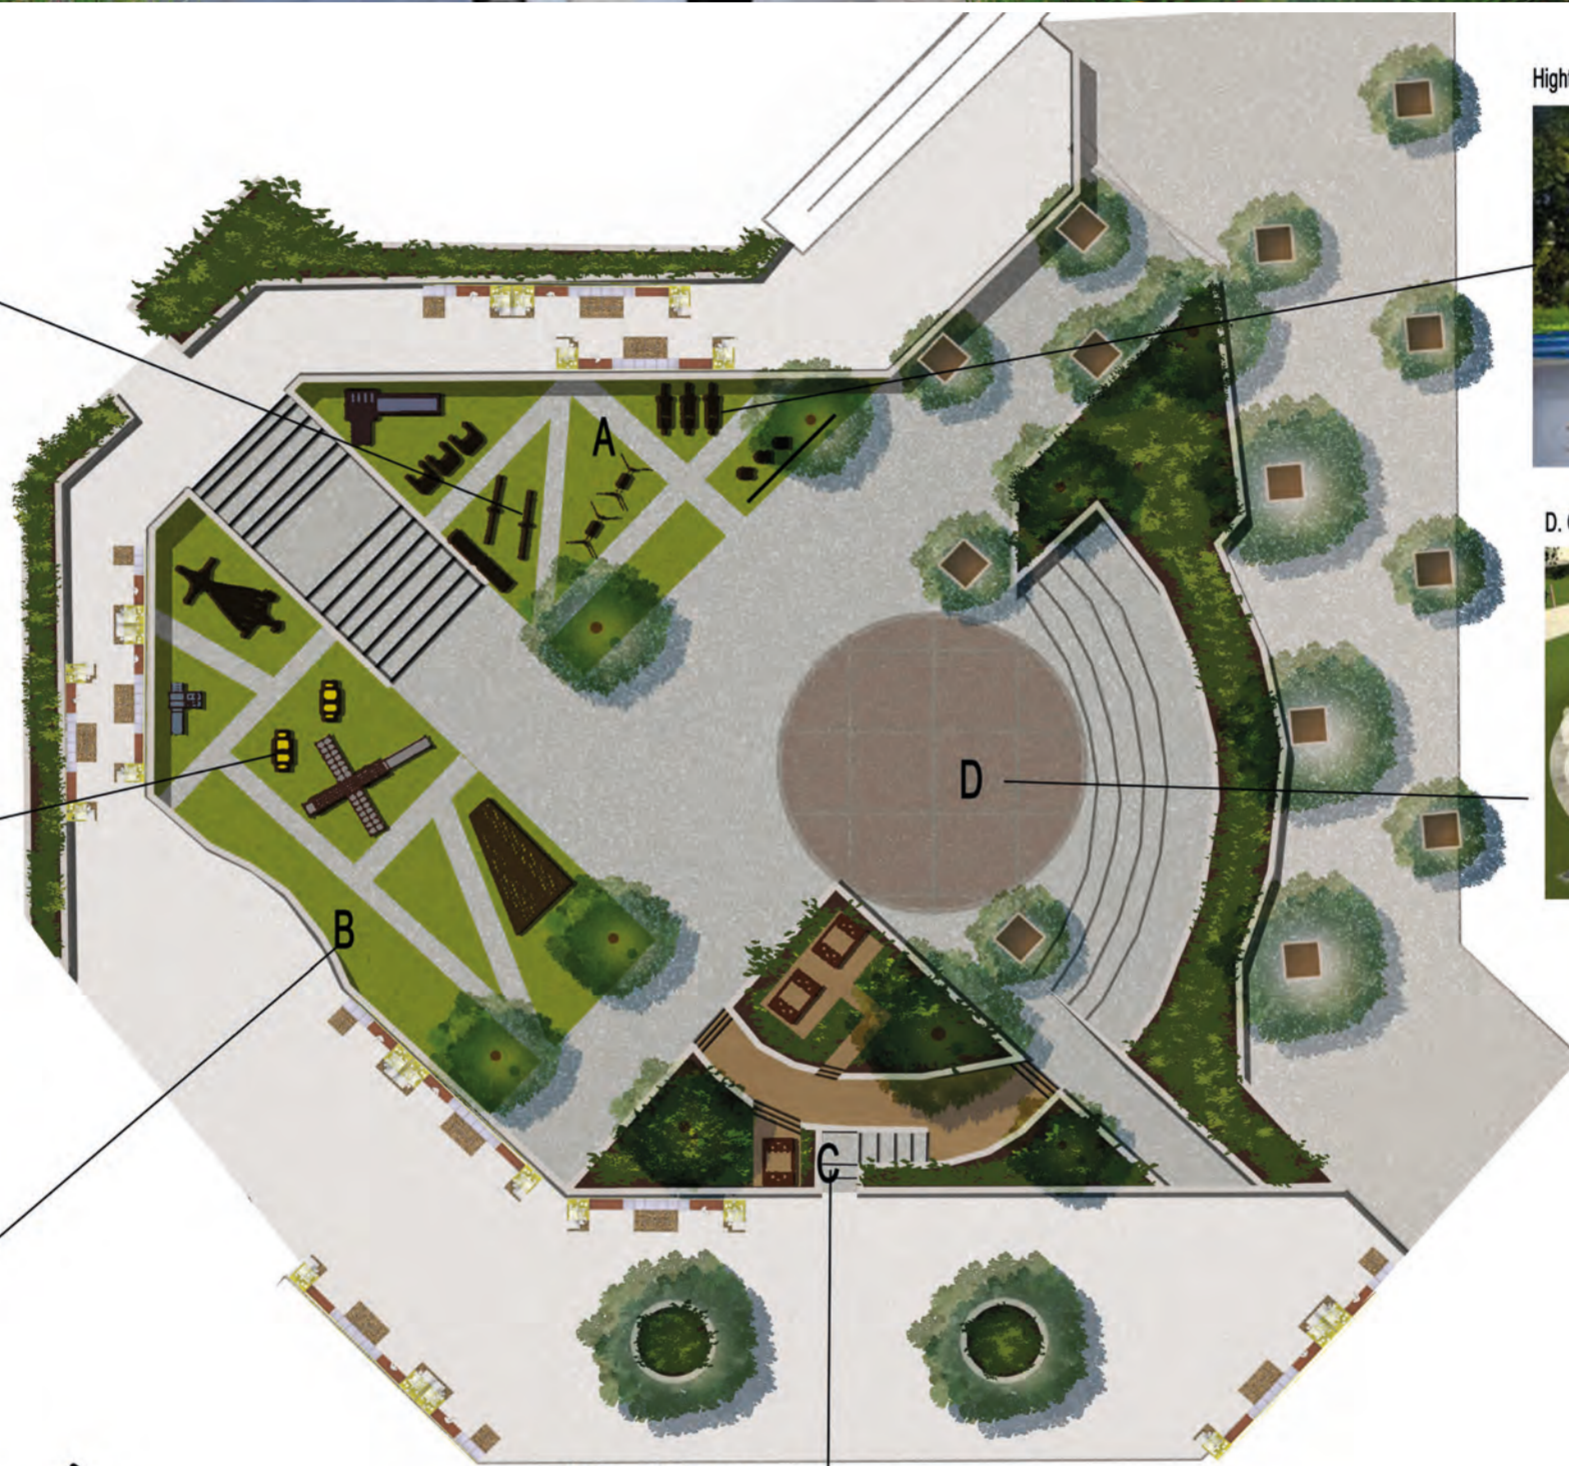

Play Principles:



Legend :

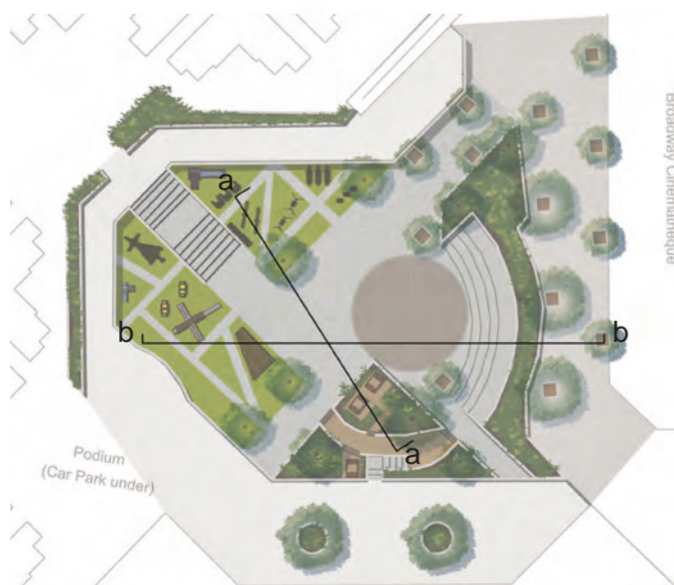

SECTION aa




SECTION bb

Second Floor Plan





Design Facilities

A Multi-functional Urban Farm & Recreational Design are proposed on 2nd Floor. It consist of three parts, they are : metal frame, timber board and soil. The Structure can be easily assemble on site with limited noise. The structure can be module by the community members, community members can also create different shape and structure that suit their needs.

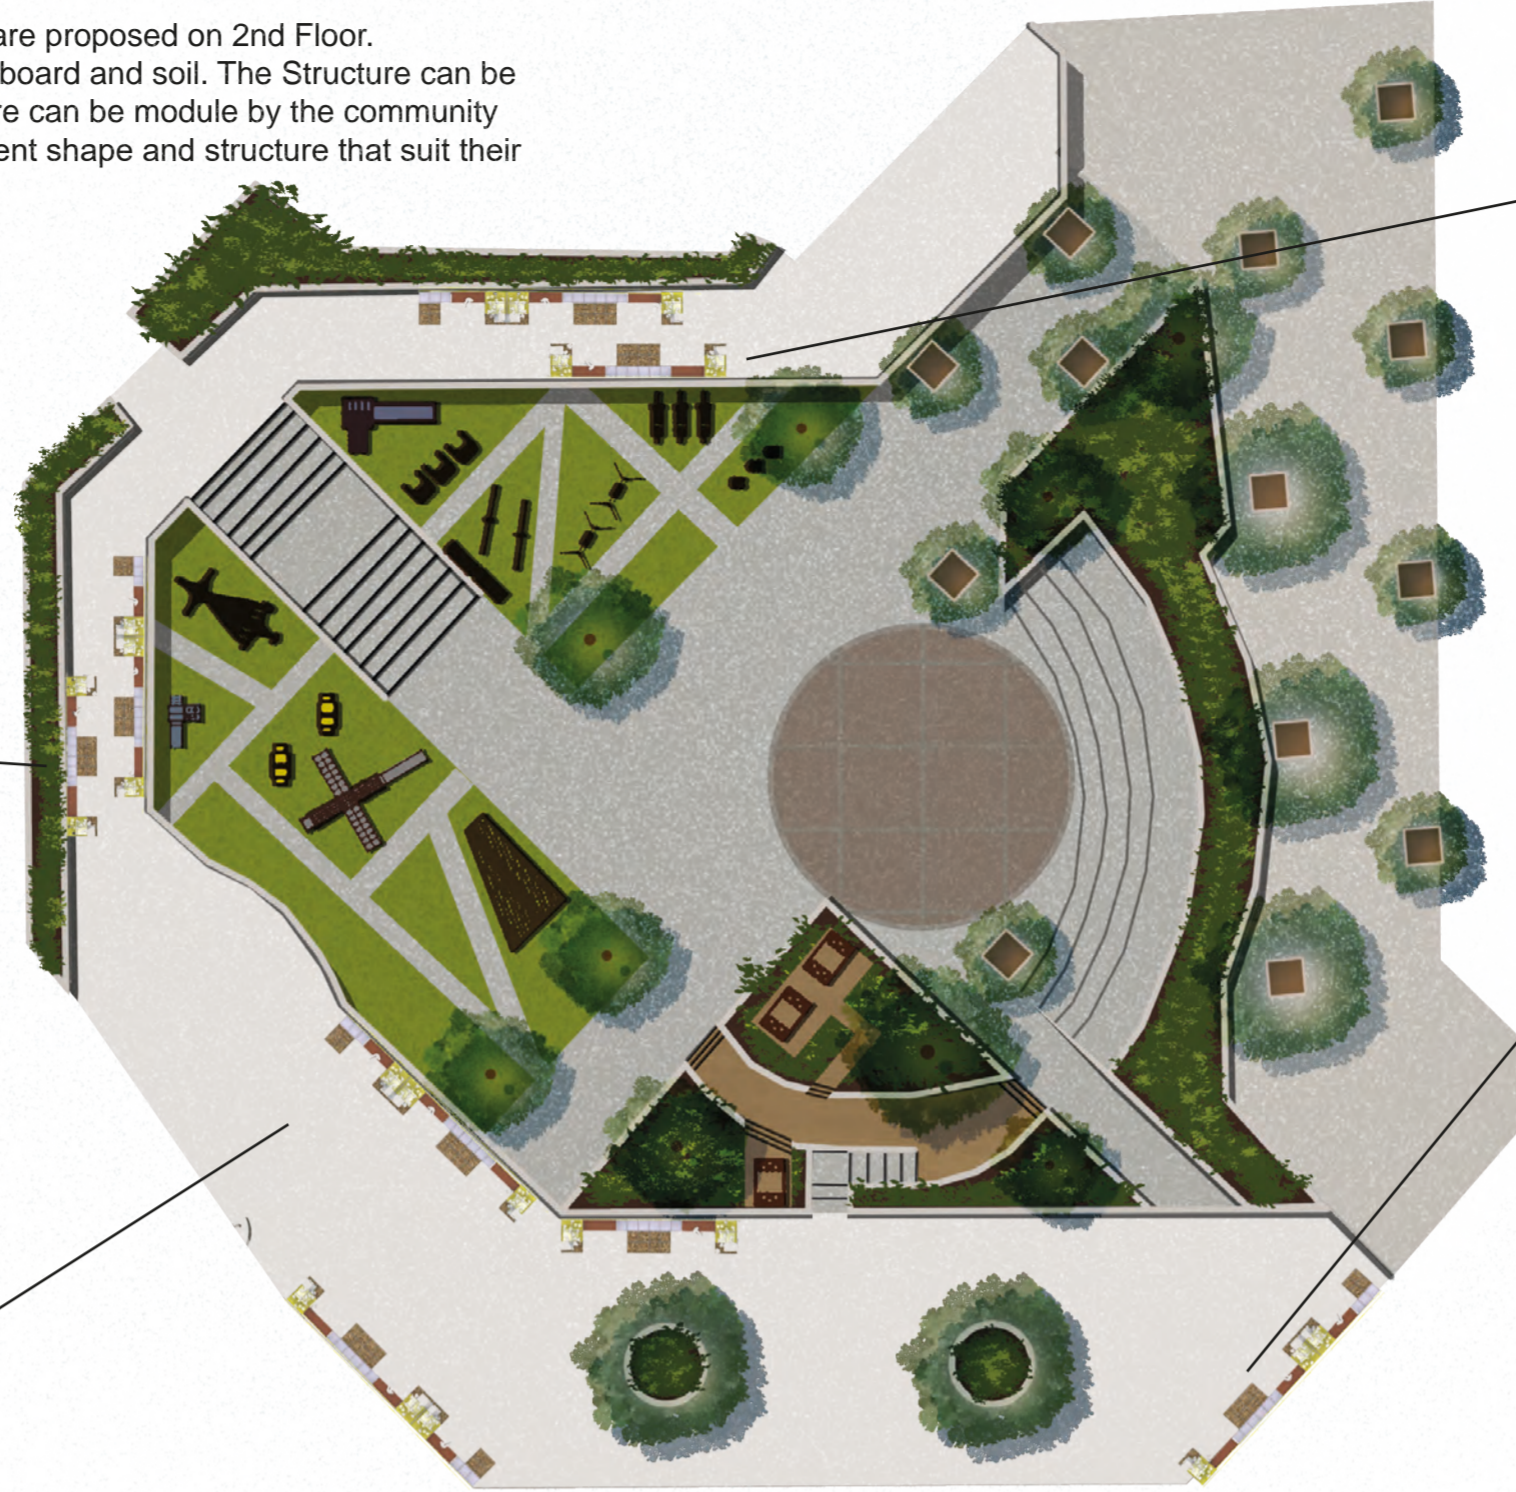

Proposed Usage of the Structure

1. Community Garden
2. Seating Community
3. Exhibition area
4. Event Spot

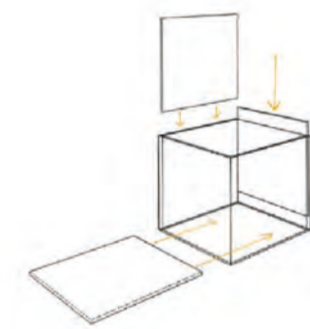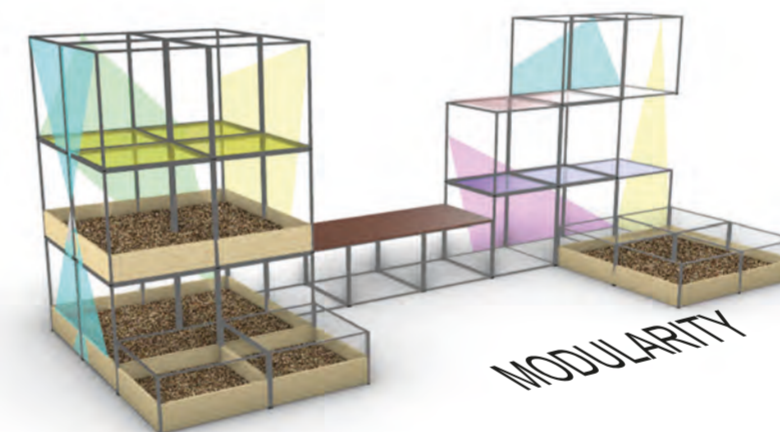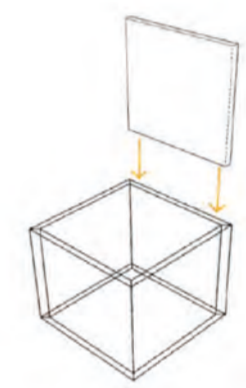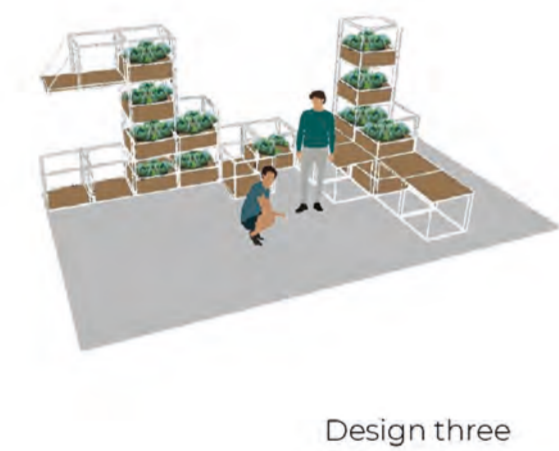

Modularity

Plant List

Trees

Acer buergerianum



Albizia lebbek



Aquilaria sinensis



Elaeocarpus balansae



Lagerstroemia speciosa



Michelia x alba



Murraya paniculata



Spathodea campanulata



Shrubs

Acalypha wilkesiana



Breynia nivosa 'Roseo picta'



Aquilaria sinensis



Lantana camara



Michelia figo (Lour.) Spreng



Osmanthus fragrans



Quisqualis indica



Rhododendron mucronatum



Ground cover

Arachis pintoi



Asparagus cochinchinensis



False Heather



Tradescantia pallida

