

# REMINISCENT OF THE OLD DAY

## Prosperous Garden




### DESIGN MASTERPLAN


SCALE: 1:250

### SITE ANALYSIS


#### SUMMER SOLAR PATH

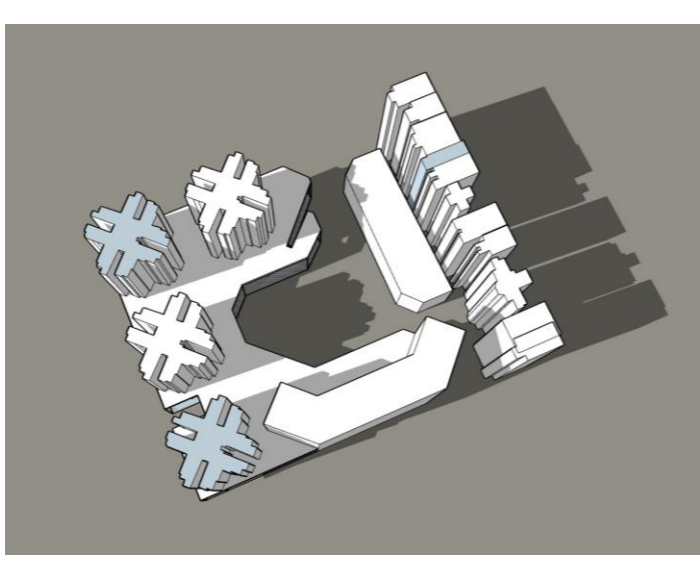


09:00

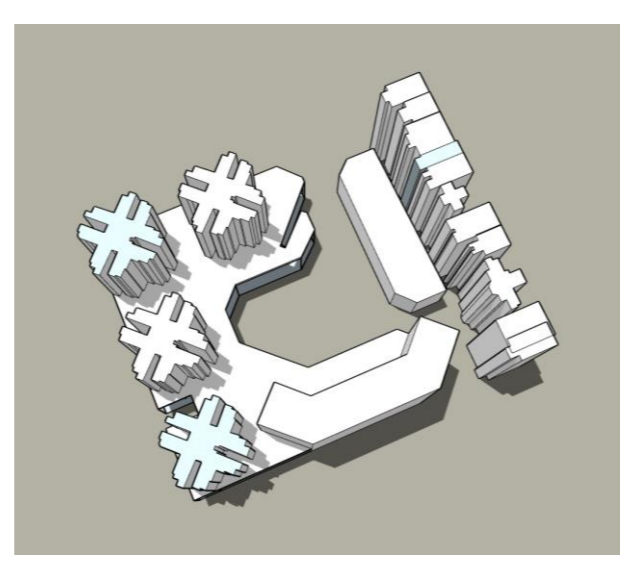

12:00

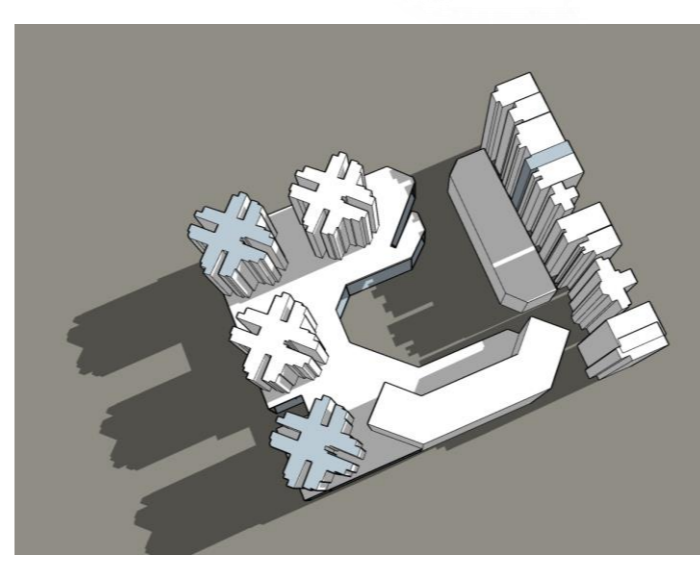


16:00

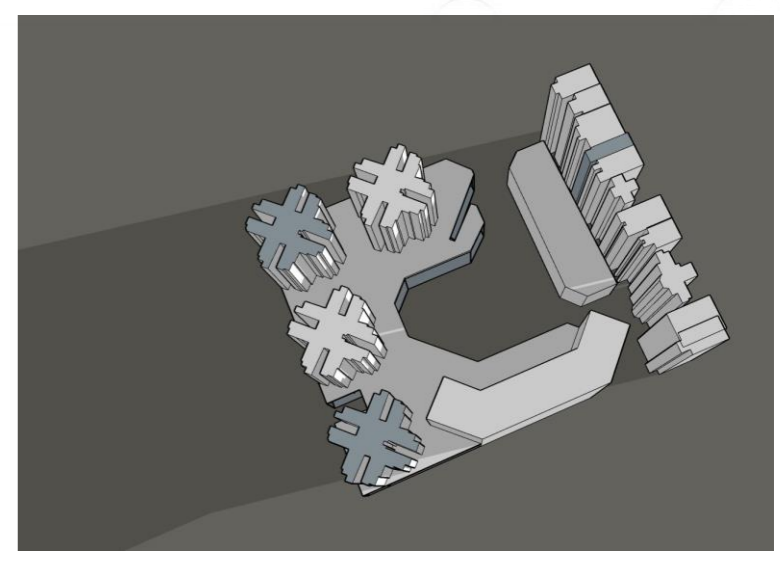


18:00


#### WINTER SOLAR PATH

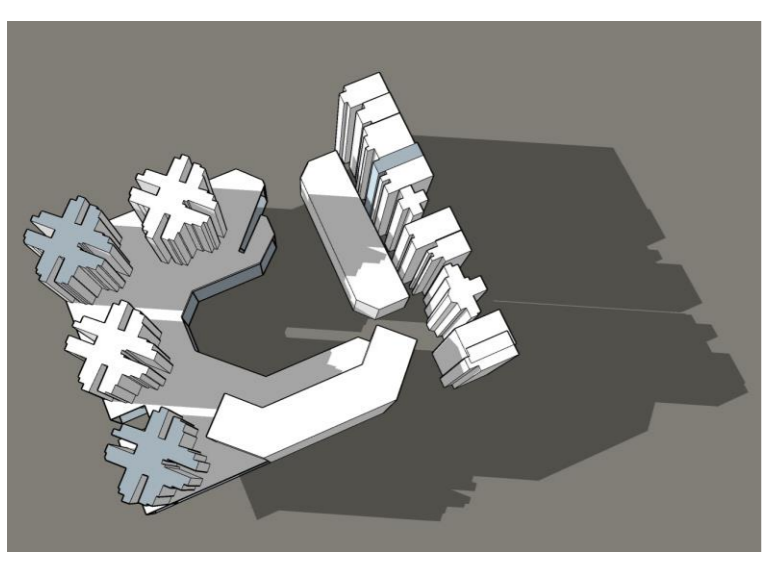


09:00

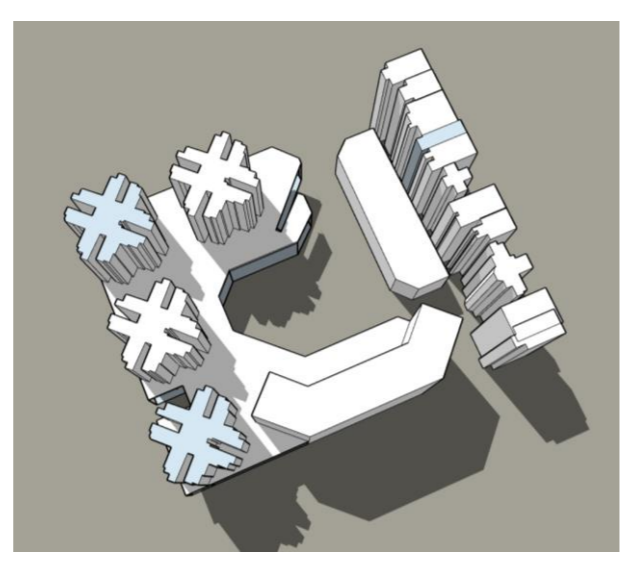


12:00

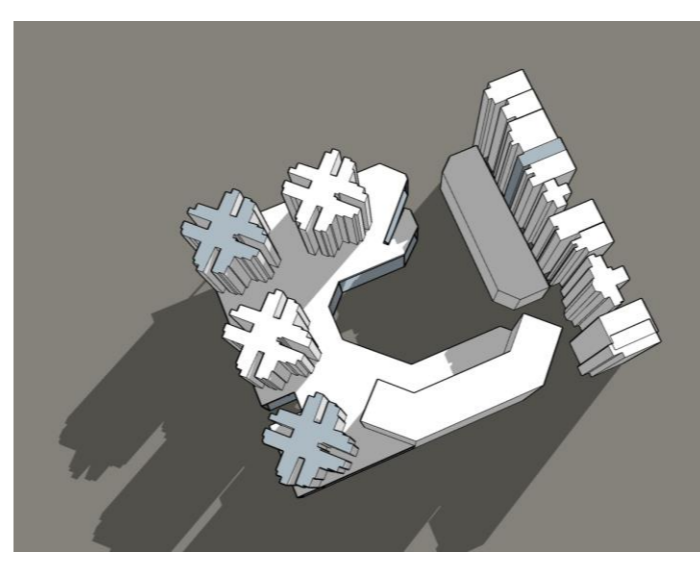


16:00

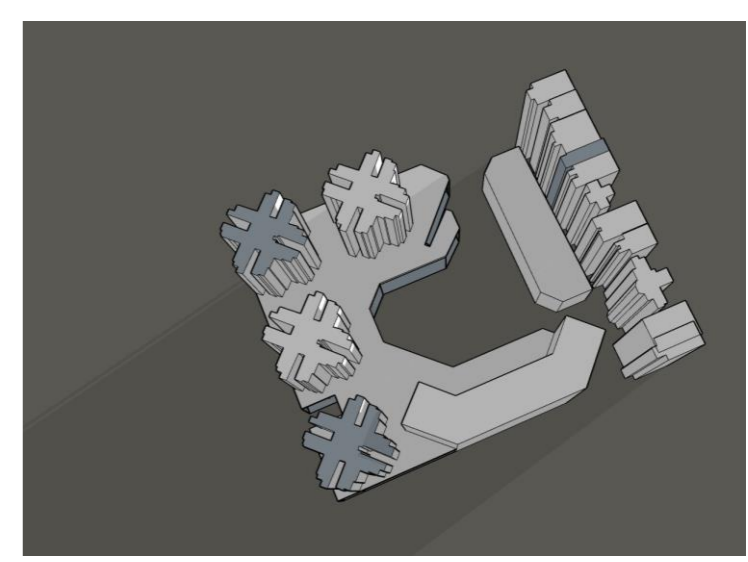


18:00

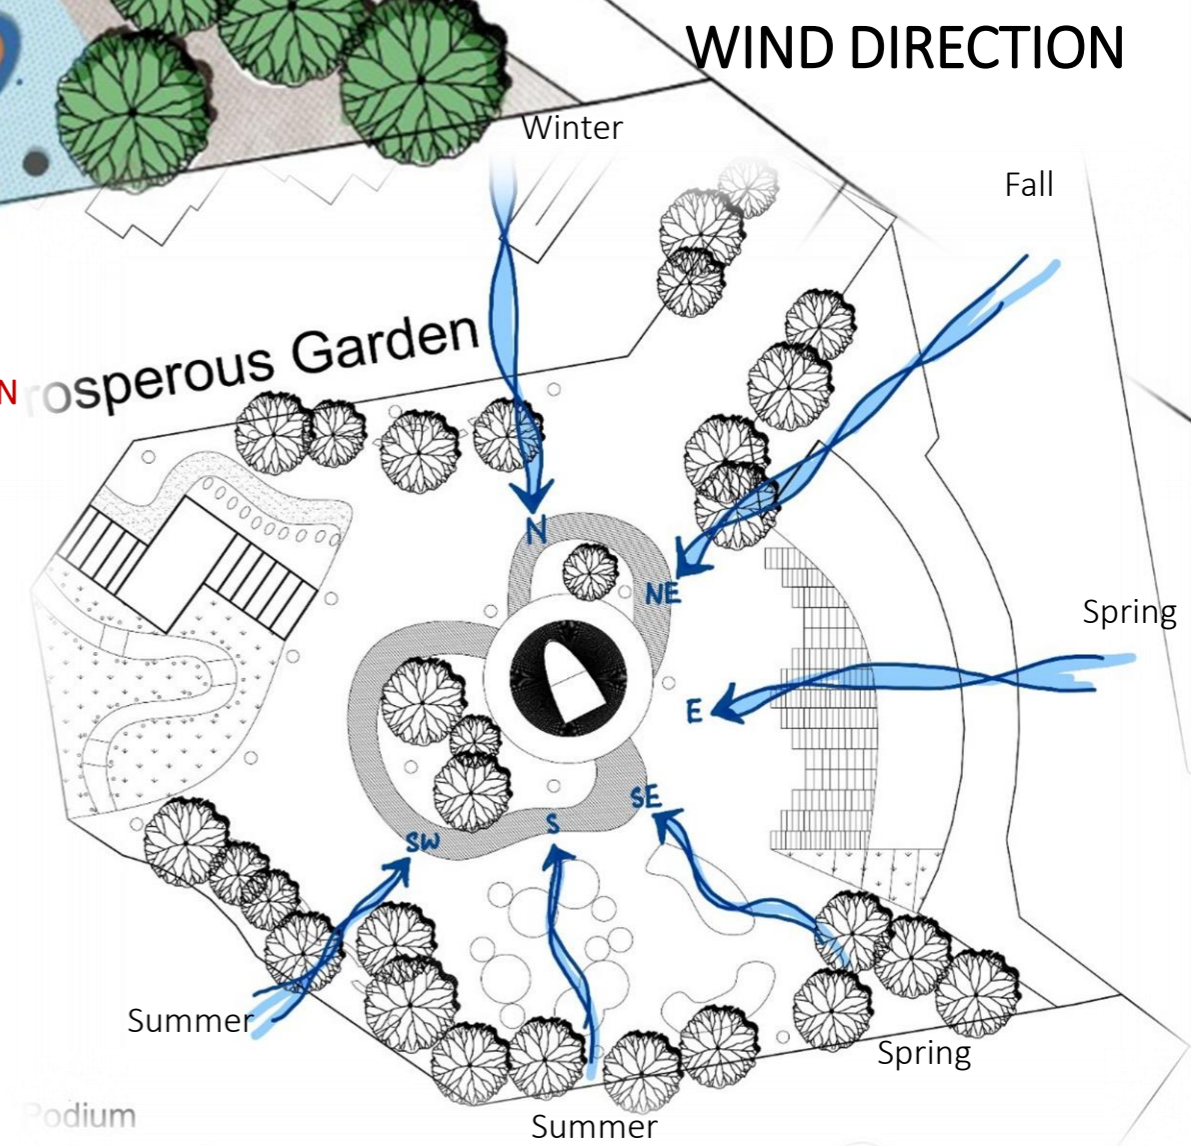


Radway Cinematheque

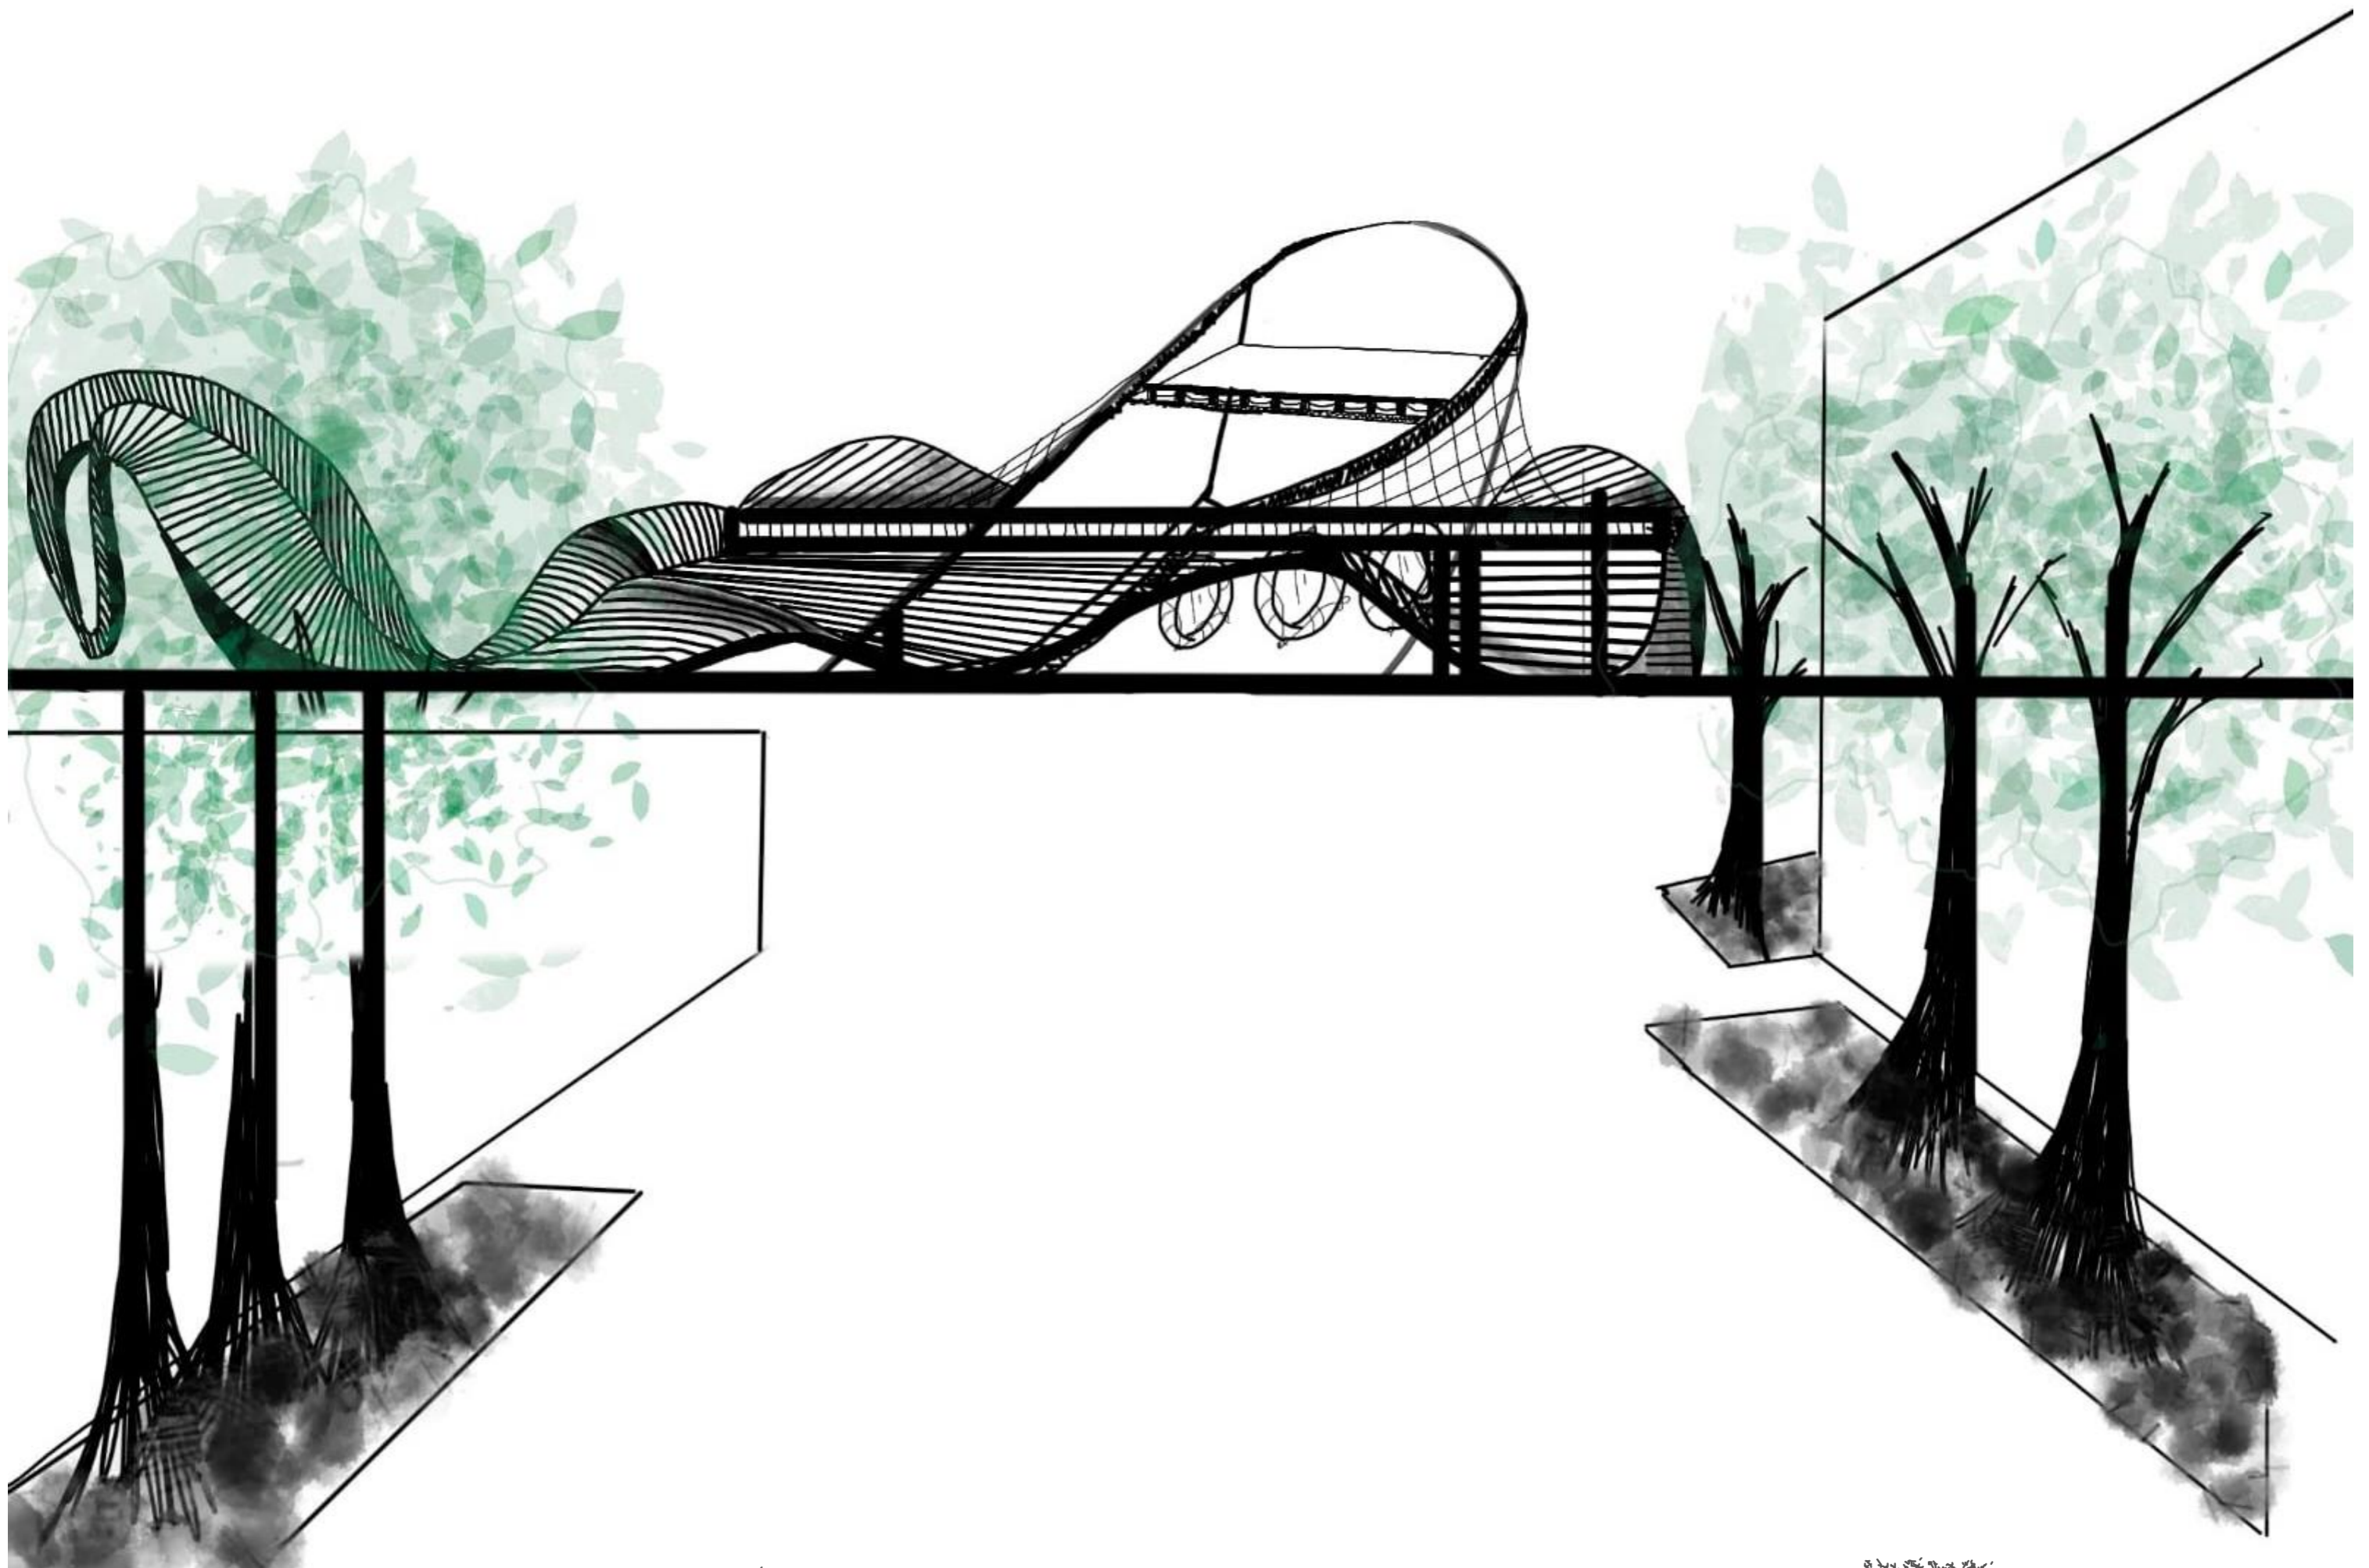


PERSPECTIVE 1

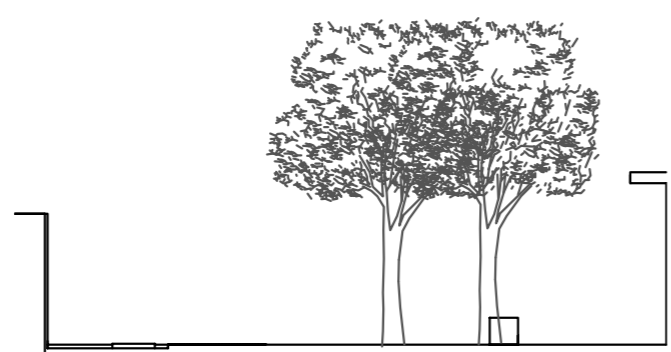

WATER FEATURE SECTION 1:50

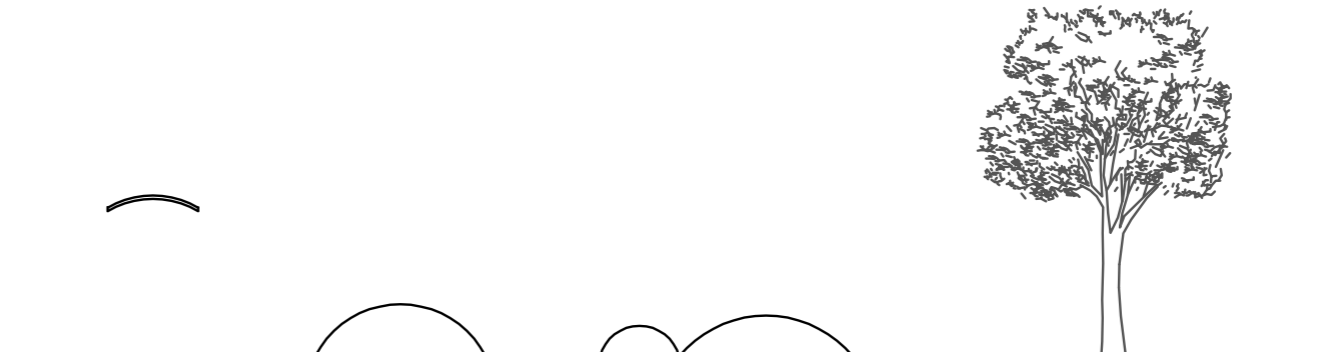


CHILDREN PLAYGROUND SECTION 1:50

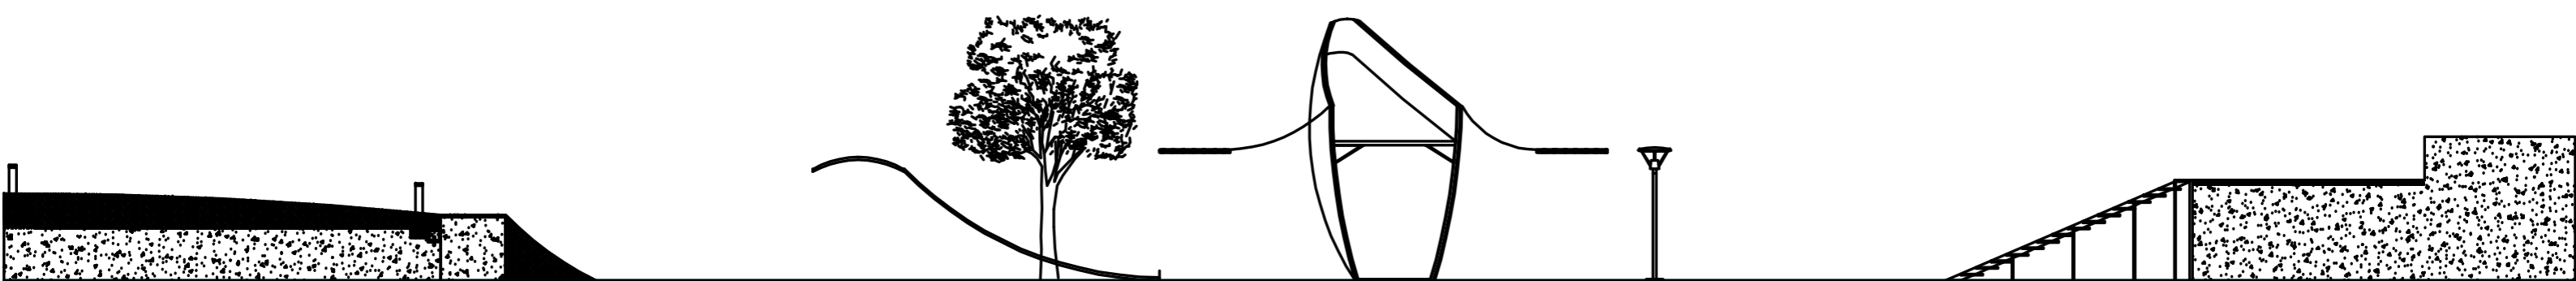

FULL SECTION 1:50



PERSPECTIVE 2 DYNAMIC ZONE

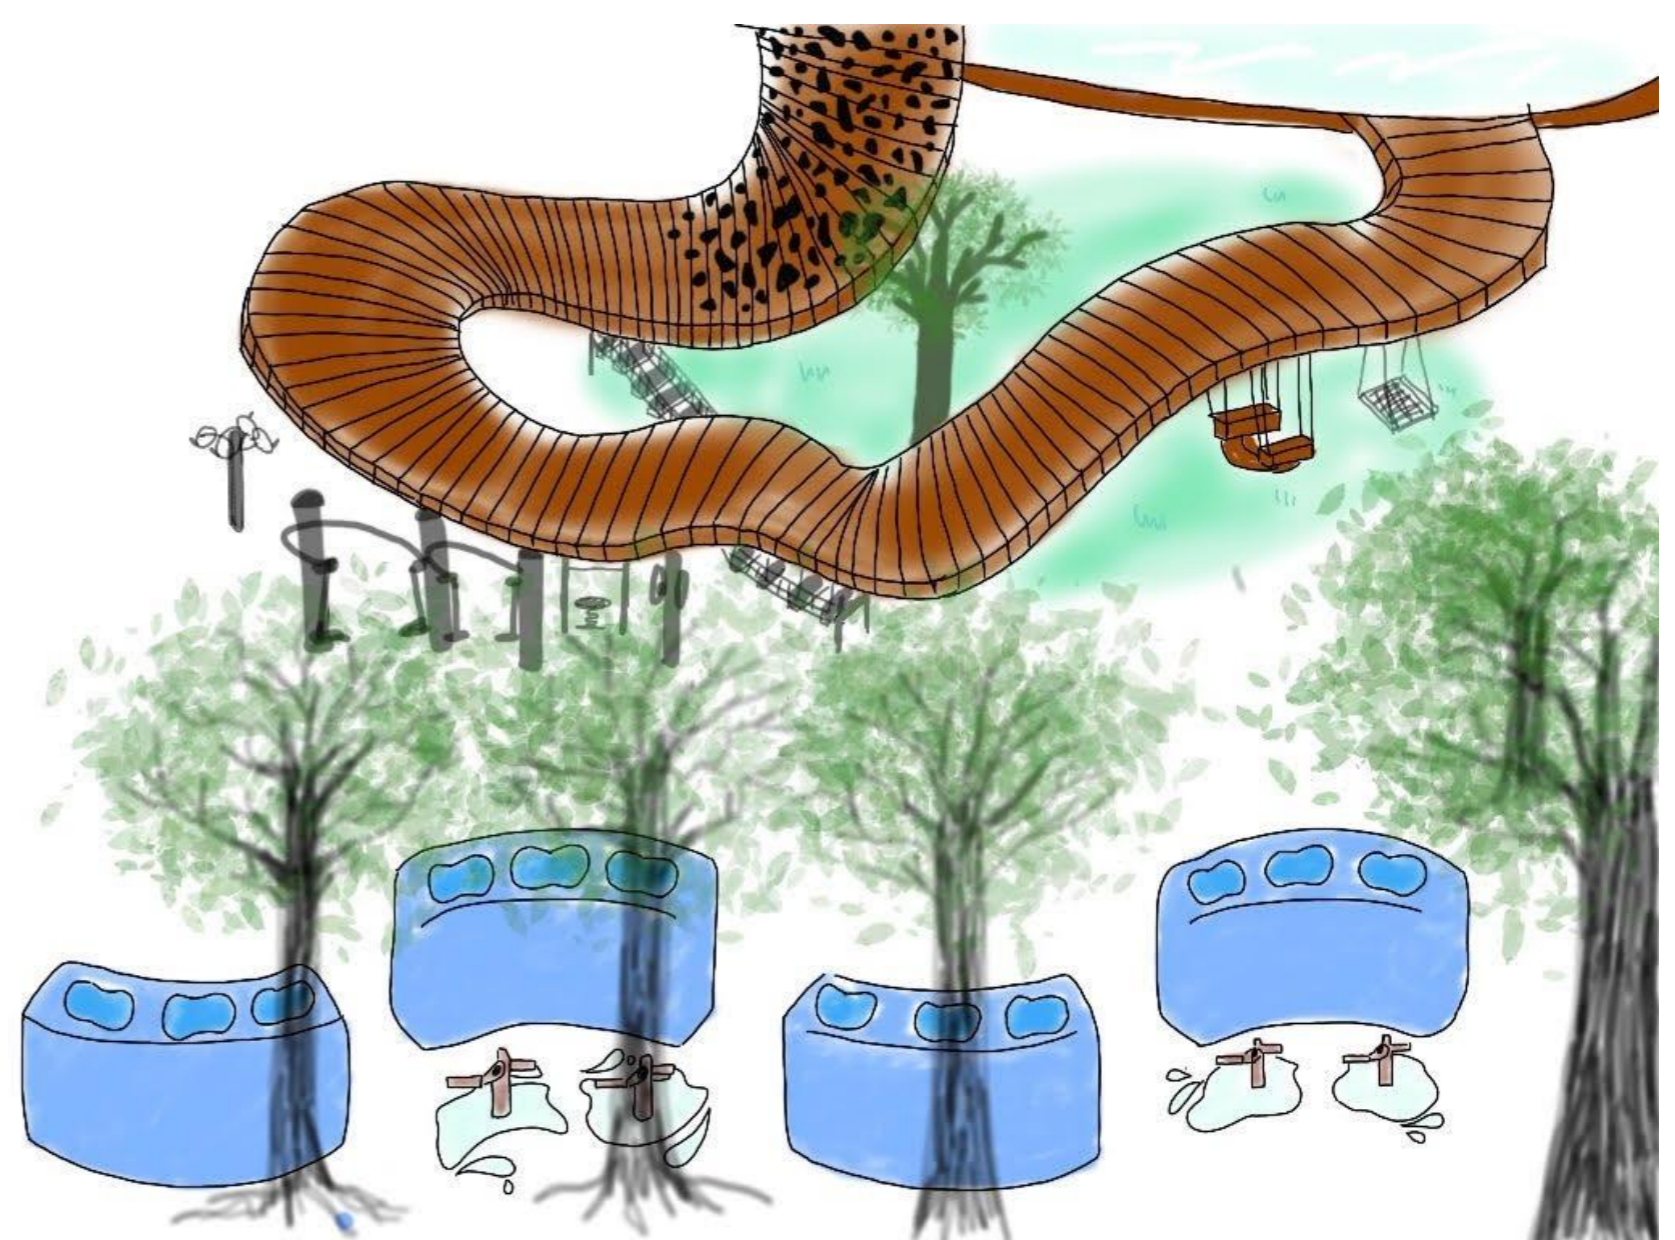

PERSPECTIVE 3 ELDERLY FITNESS AREA